

THE SANDPOINT


65 FEET LONG
17 FEET WIDE
149 PASSENGERS
68 INSIDE SEATING

BUILDER:
FINNEY BOAT WORKS

DESIGNER:
FRED FINNEY

11-5-96

Fred Finney

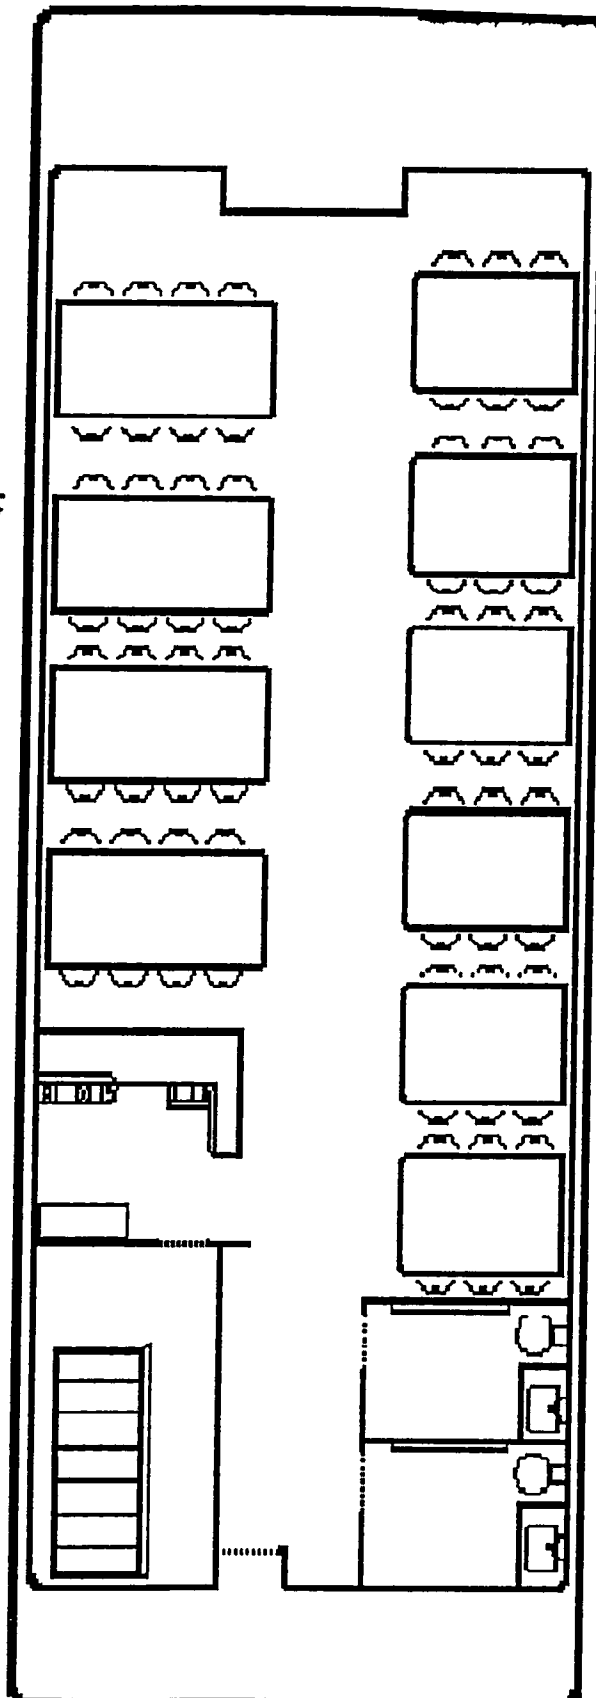

RECEIVED

NOV 18 1996

ALCOHOL BEVERAGE
CONTROL DIVISION

THE KOOTENAI


THE KOOTENAI
65 FEET LONG
17 FEET WIDE
149 PASSENGERS
68 INSIDE SEATING
SISTER SHIP:
"SANDPOINT"

BUILDER:
FINNEY BOAT WORKS

DESIGNER:
FRED FINNEY

11-5-96


Fred Finney

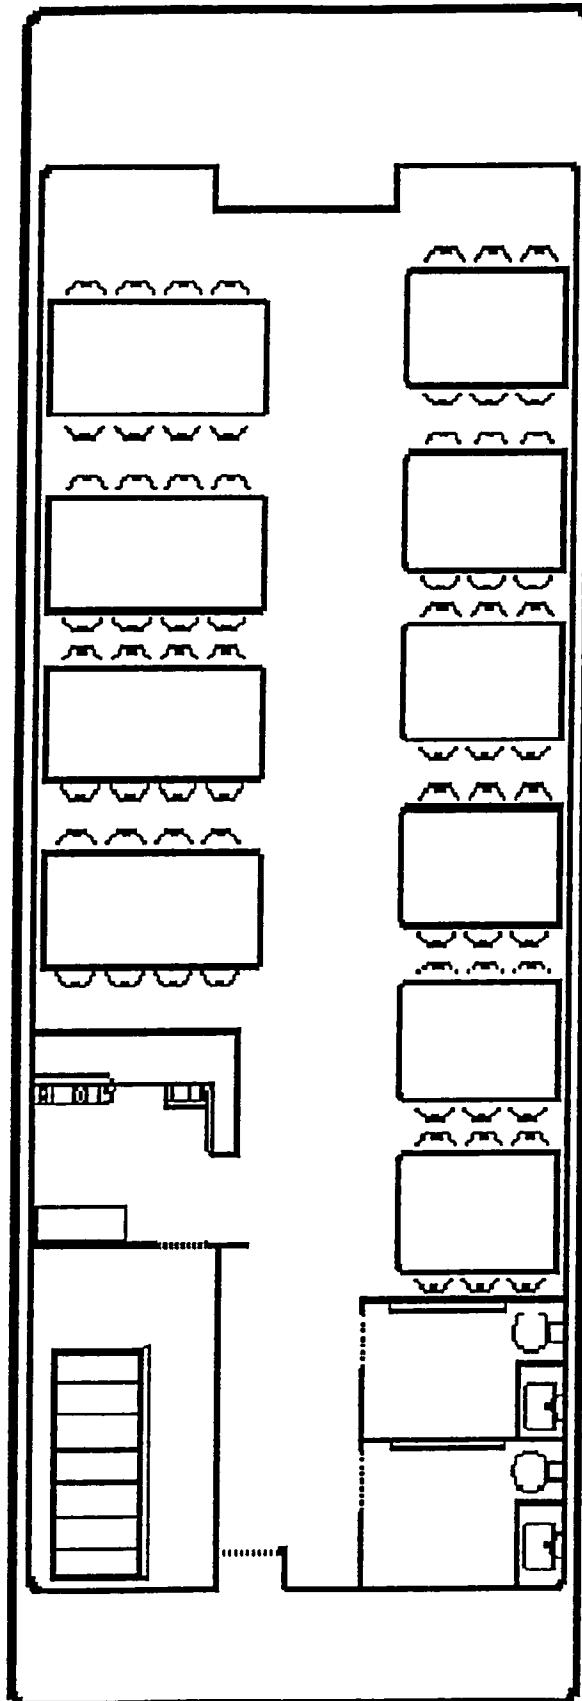

BY FRED FINNEY
SCALE: 1/4" = 1'-0"

THE IDAHO

11-5-96
[Signature]

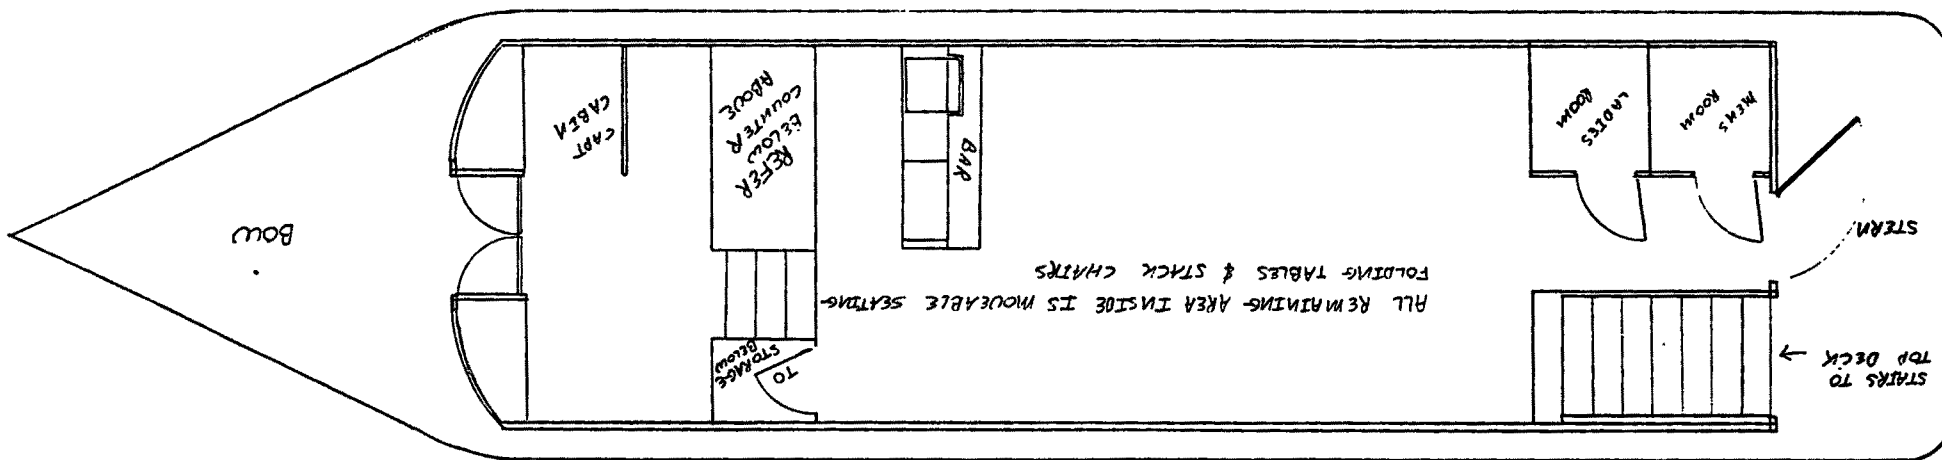

THE MISH AN NOCK


L: 107


W:33

U.S.C.G. CAP. 400

BUILT: 1968

RENOVATED: 1996

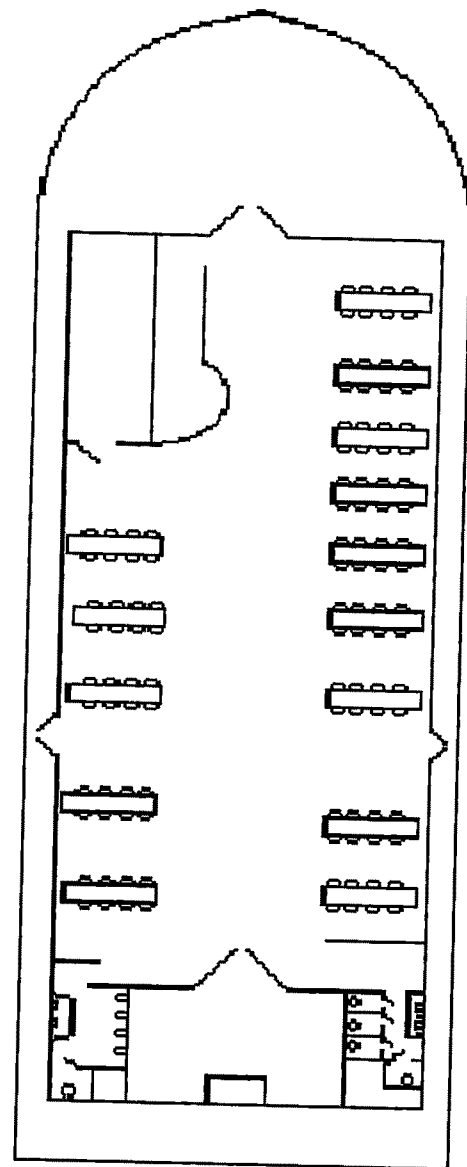

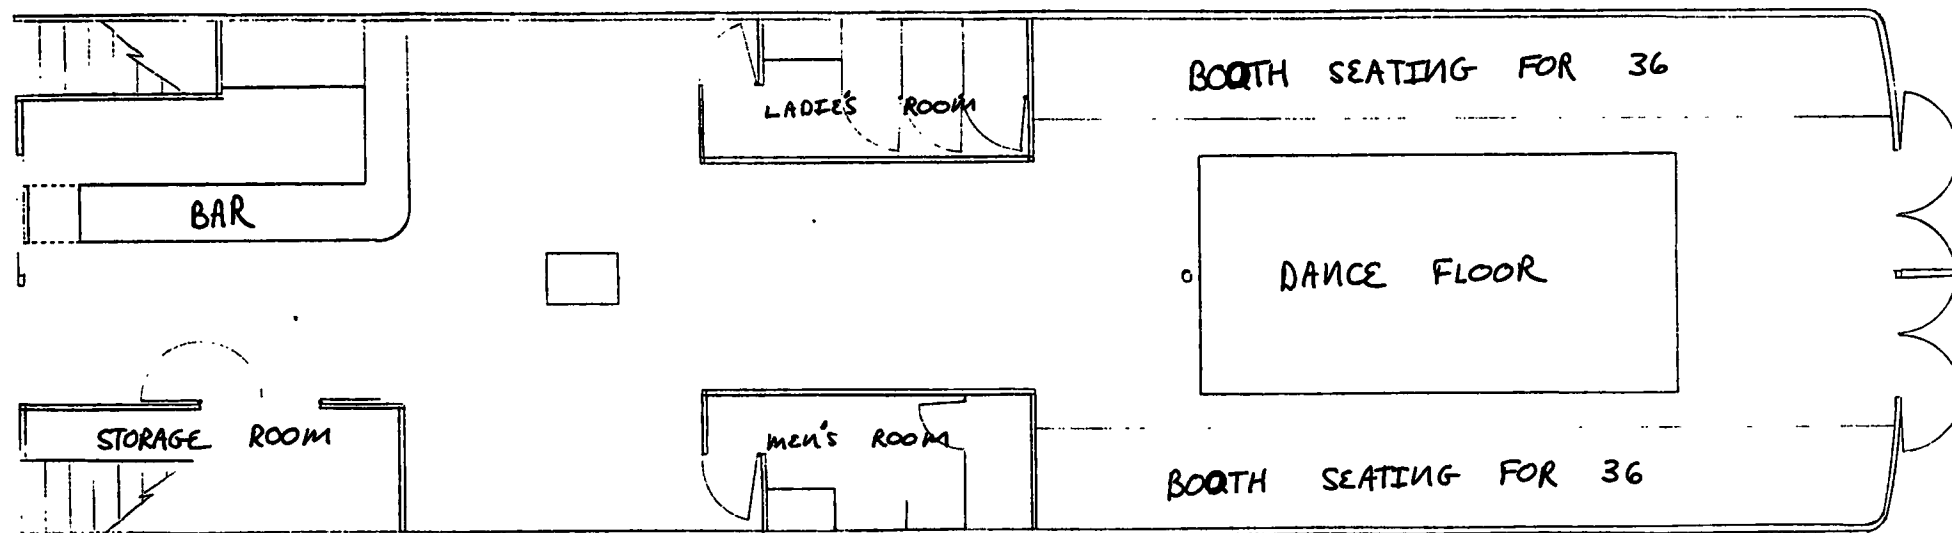


11-5-96
Fred Finney

THE COEUR D'ALENE
 Plan #2
 Floor Plan & Section
 FRED FINNEY
 SCALE: 1/4" = 1'0"

Spirit of Coeur d'Alene

11-5-96

past history

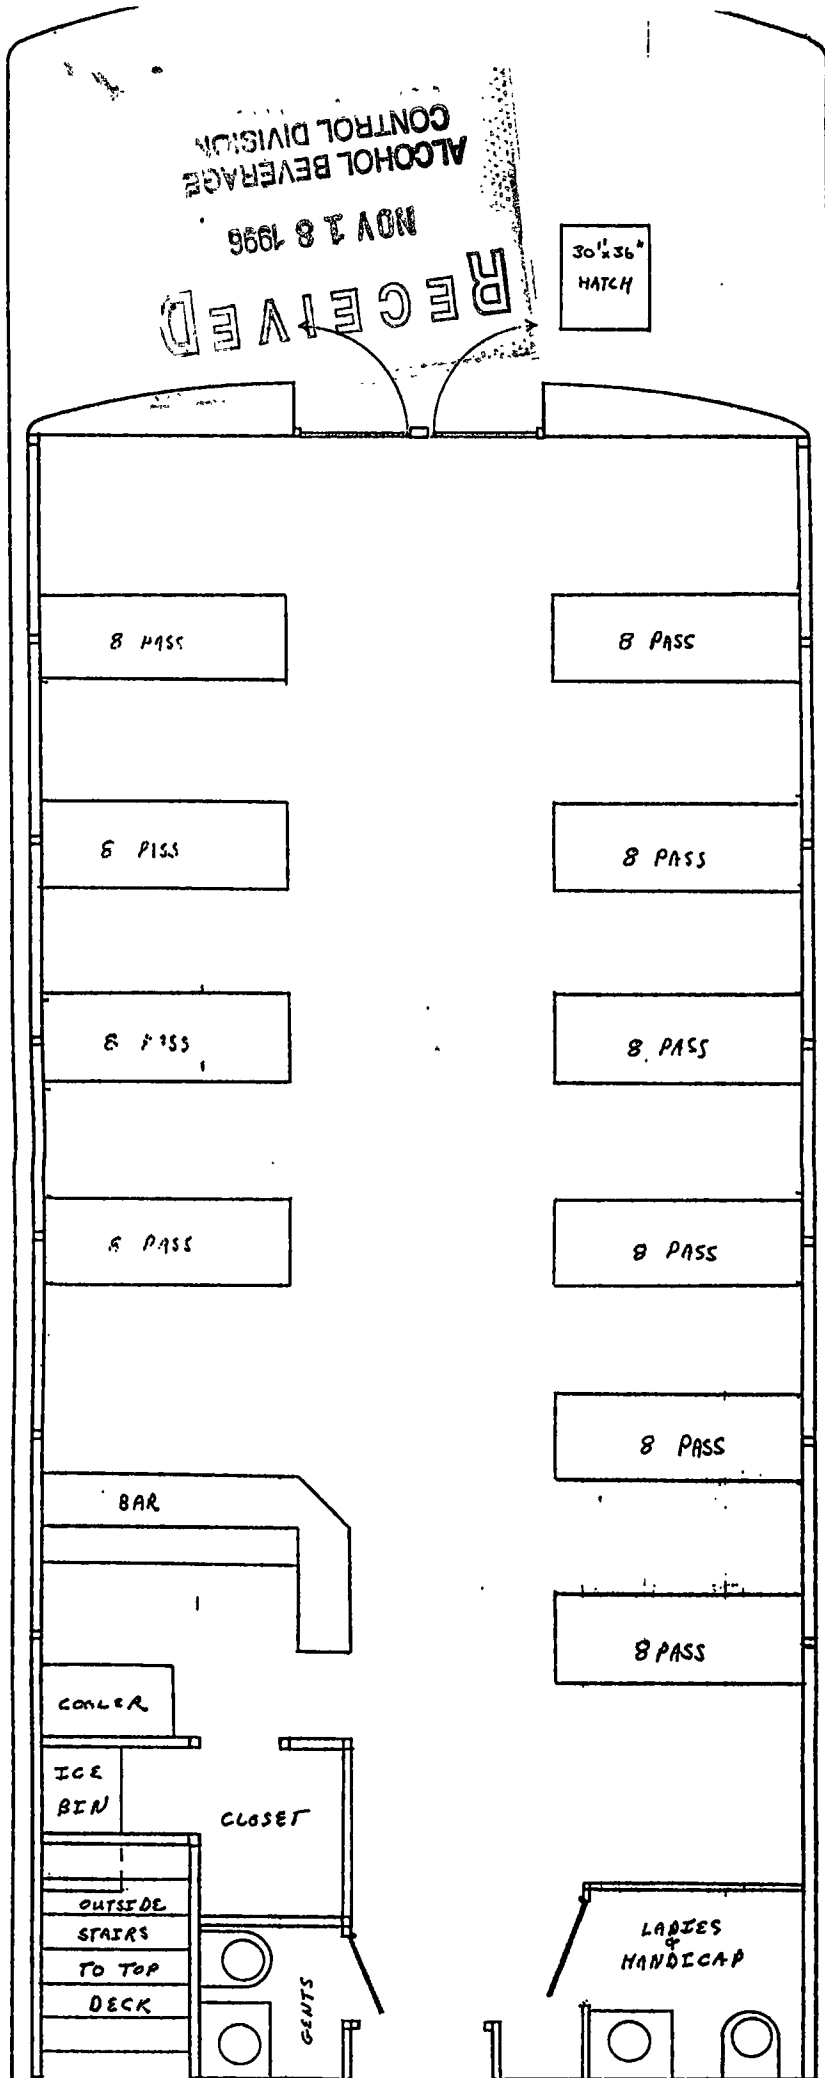

↑ COLLISION B.H. #1
↑ B.H. #2
↑ B.H. #3
↑ B.H. #4
↑ B.H. #5

APPROVED
Subject to the comments in
MSO Permit Special Letter #1

OCT 06 1994

S. J. J. J.
Counselor 1800
Child Protection Department
By Direction of the
County of Shoshone

ENCLOSURE (2)

ENCLOSURE (2)

MAIN DECK ARRANGEMENT
11'4" = 1'