




RECEIVED
 SEP 15 2014
 IOWA STATE POLICE
 ALCOHOL BEVERAGE CONTROL

1. TRANSLATED CONSTRUCTION FROM THE ORIGINAL SET OF PLANS TO THE SET OF PLANS SUBMITTED FOR REVIEW. THE ORIGINAL SET OF PLANS WAS SUBMITTED FOR REVIEW ON 08/14/14. THE TRANSLATED SET OF PLANS WAS SUBMITTED FOR REVIEW ON 08/14/14. THE TRANSLATED SET OF PLANS WAS SUBMITTED FOR REVIEW ON 08/14/14.

NOTES:
 1) ALL DIMENSIONS ON EXISTING CONCRETE, CLAY, BRICK OR OTHER MATERIALS SHALL BE TO THE FACE UNLESS OTHERWISE NOTED.
 2) ALL DIMENSIONS ON NEW CONSTRUCTION SHALL BE TO THE FACE UNLESS OTHERWISE NOTED.
 3) ALL DIMENSIONS ON EXISTING CONCRETE, CLAY, BRICK OR OTHER MATERIALS SHALL BE TO THE FACE UNLESS OTHERWISE NOTED.

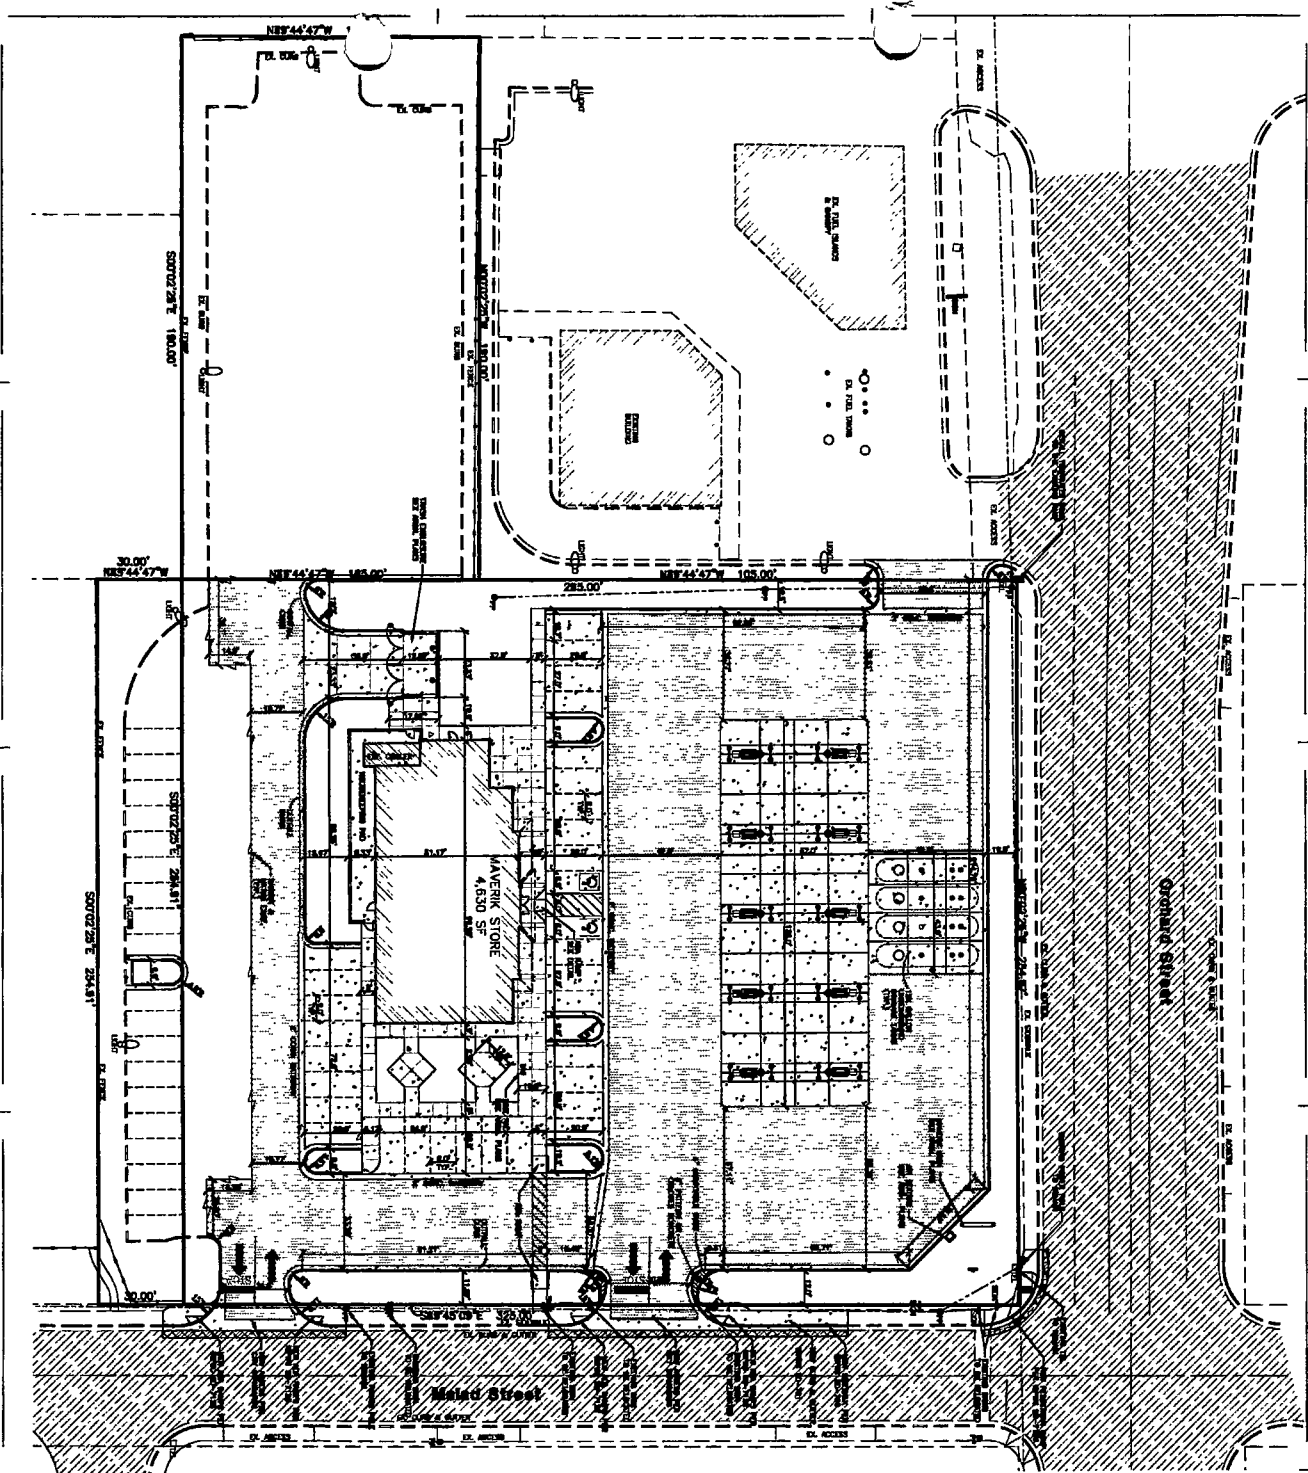


**Proposed
 Site Plan**

NO.	DATE	DESCRIPTION
1	08/14/14	ISSUED FOR REVIEW
2	08/14/14	ISSUED FOR REVIEW
MAVERICK FIRST STORY
 STONE #777 503
 MAVERICK, Inc.
 SEC of Orchard Street &
 Orchard Street
 Boone, ID 83708



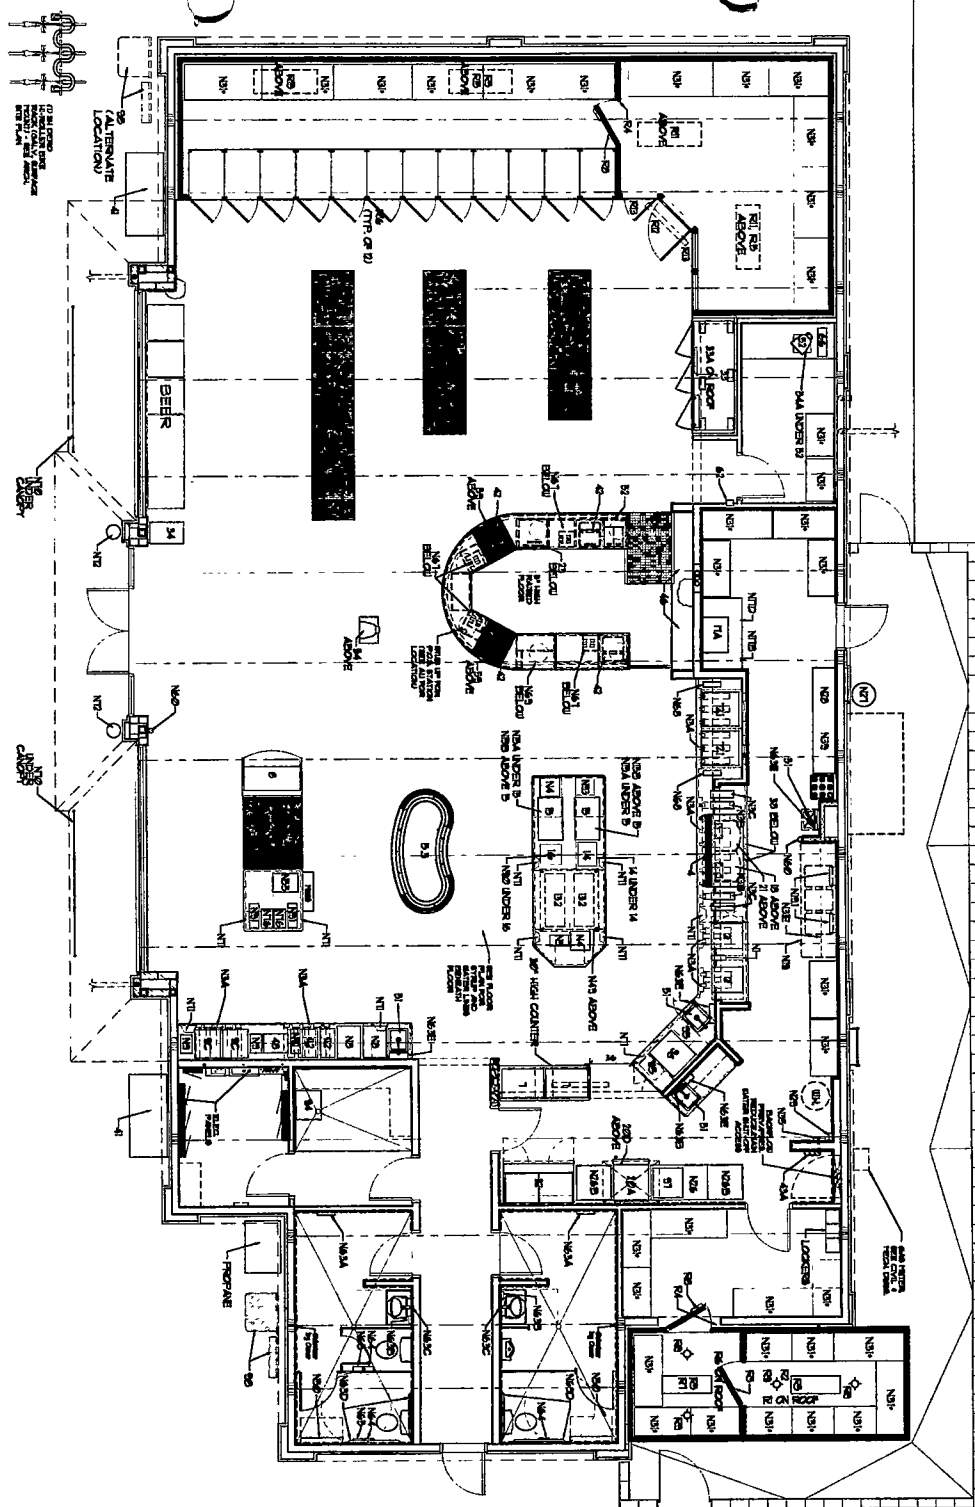

EQUIPMENT FLOOR PLAN
SCALE: 1/4" = 1'-0"

Planning & Development Division
City of Boise | www.ci.boise.id.us
BETTER IDEAS

A-1.5
© 2018 DIXON


EQUIPMENT FLOOR PLAN

DATE	DESCRIPTION
10/10/18	REVISION 1.0
10/10/18	REVISION 1.1
MAVERIK
ADVENTURE'S FIRST STOP
STORE # 771 503
MAVERIK, Inc.
2850 S. Orchard St.
Boise, ID 83705

NOTE:
This document is the property of the City of Boise and is loaned to the applicant for their use only. It is to be used for the purpose of the application and is not to be distributed to any other party without the written consent of the City of Boise. The City of Boise is not responsible for any errors or omissions in this document. The applicant is responsible for the accuracy and completeness of the information provided in this document. The City of Boise is not responsible for any damages or losses resulting from the use of this document. The applicant is responsible for the accuracy and completeness of the information provided in this document. The City of Boise is not responsible for any damages or losses resulting from the use of this document.

EXCELLENCE

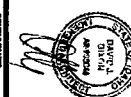

dixon
2000 W. 10th St.
Boise, ID 83702
Phone: 208.333.1234
Fax: 208.333.1235

RECEIVED
SEP 15 2014
IDAHO STATE POLICE
ALCOHOL BEVERAGE CONTROL