


SYMBOL LEGEND	
	FULL HEIGHT PARTITION WALL
	PARTITION WALL
	FLOOR SLAB
	CEILING SLAB
	WINDOW
	DOOR
	STAIRCASE
	ELEVATION MARK

WALL LEGEND	
	FULL HEIGHT PARTITION WALL
	PARTITION WALL
	FLOOR SLAB
	CEILING SLAB
	WINDOW
	DOOR
	STAIRCASE
	ELEVATION MARK

GENERAL NOTES	
1. ALL WORK SHALL BE IN ACCORDANCE WITH THE LATEST EDITIONS OF THE FOLLOWING:	
2. THE DESIGN SHALL BE IN ACCORDANCE WITH THE LATEST EDITIONS OF THE FOLLOWING:	
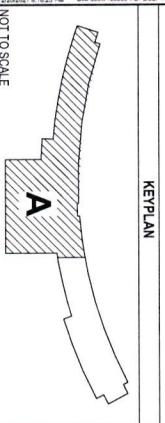

1A 12157


RECEIVED
AUG 12 2022
IDAHO STATE POLICE
ALCOHOL BEVERAGE CONTROL

SYMBOL LEGEND	
	FOUNDATION WALL (SEE SHEET 1)
	EXTERIOR WALL (SEE SHEET 1)
	INTERIOR WALL (SEE SHEET 1)
	PARTITION WALL (SEE SHEET 1)
	WINDOW (SEE SHEET 1)
	DOOR (SEE SHEET 1)
	STAIR (SEE SHEET 1)
	ELEVATION (SEE SHEET 1)


WALL LEGEND	
	FOUNDATION WALL (SEE SHEET 1)
	EXTERIOR WALL (SEE SHEET 1)
	INTERIOR WALL (SEE SHEET 1)
	PARTITION WALL (SEE SHEET 1)
	WINDOW (SEE SHEET 1)
	DOOR (SEE SHEET 1)
	STAIR (SEE SHEET 1)
	ELEVATION (SEE SHEET 1)

- ### GENERAL NOTES
1. ALL WORK SHALL BE IN ACCORDANCE WITH THE LATEST EDITIONS OF THE IBC AND ALL APPLICABLE CODES.
 2. THE OWNER SHALL BE RESPONSIBLE FOR OBTAINING ALL NECESSARY PERMITS AND APPROVALS.
 3. ALL MATERIALS AND WORKMANSHIP SHALL BE SUBJECT TO INSPECTION AND APPROVAL BY THE LOCAL BUILDING DEPARTMENT.
 4. THE CONTRACTOR SHALL BE RESPONSIBLE FOR OBTAINING ALL NECESSARY PERMITS AND APPROVALS.
 5. ALL WORK SHALL BE IN ACCORDANCE WITH THE LATEST EDITIONS OF THE IBC AND ALL APPLICABLE CODES.
 6. THE CONTRACTOR SHALL BE RESPONSIBLE FOR OBTAINING ALL NECESSARY PERMITS AND APPROVALS.
 19. ALL MATERIALS AND WORKMANSHIP SHALL BE SUBJECT TO INSPECTION AND APPROVAL BY THE LOCAL BUILDING DEPARTMENT.
 20. THE CONTRACTOR SHALL BE RESPONSIBLE FOR OBTAINING ALL NECESSARY PERMITS AND APPROVALS.

KEYNOTES	
1	LOCATION OF THE BUILDING SHALL BE SHOWN ON THE SITE PLAN.
2	THE BUILDING SHALL BE SHOWN ON THE SITE PLAN.
3	THE BUILDING SHALL BE SHOWN ON THE SITE PLAN.
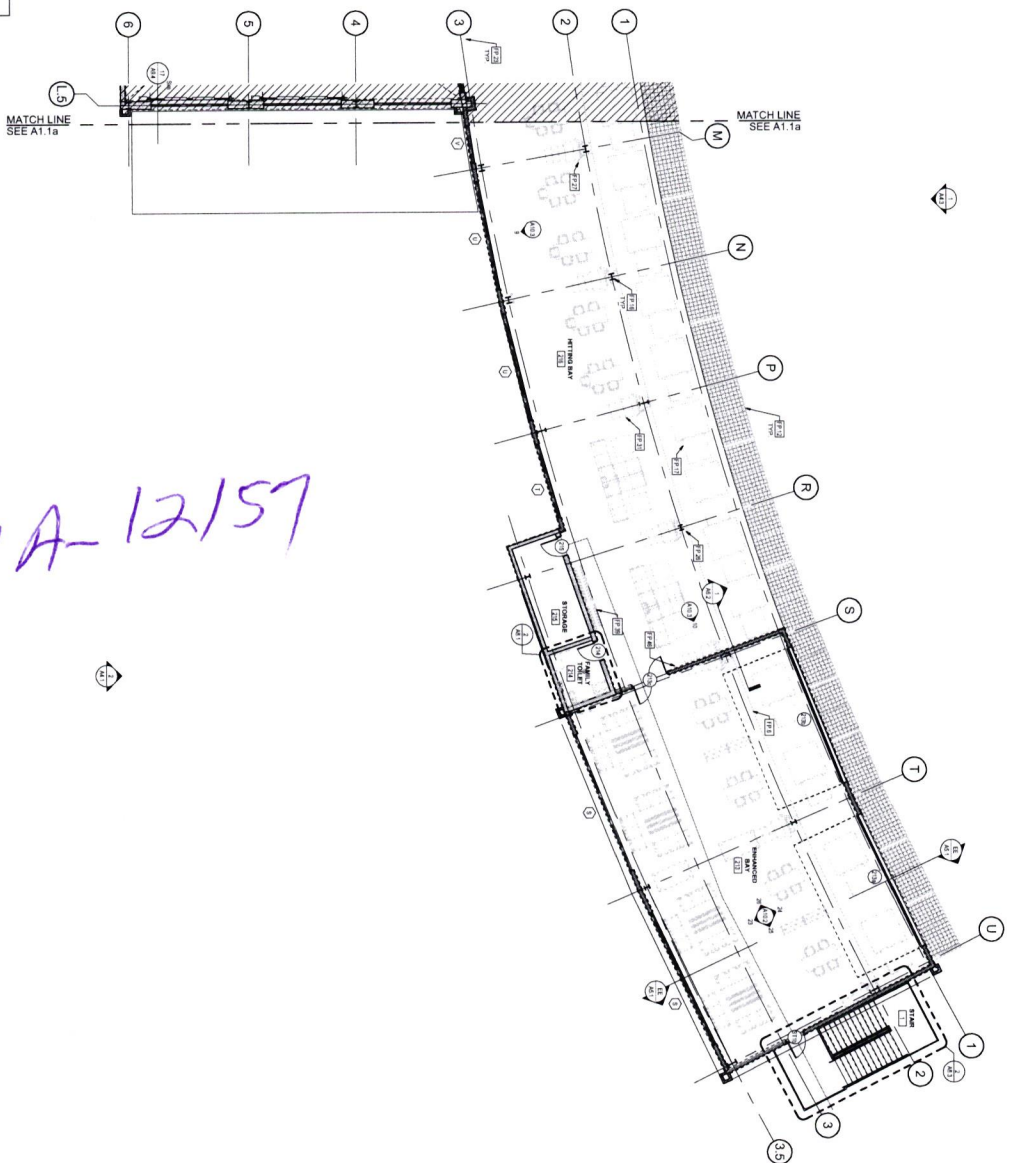

1A-12157

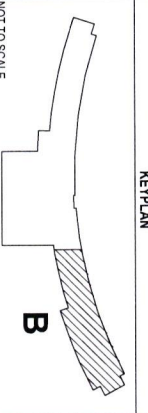

NOT TO SCALE

UPPER LEVEL FLOOR PLAN

RECEIVED
AUG 12 2022
IDAHO STATE POLICE
ALCOHOL BEVERAGE CONTROL

TOPGOLF
TOPGOLF BOISE
1050 S Silverstone Way,
Meridian, ID 83642

aria
GROUP

830 North Blvd.
Oak Park, Illinois
60451
708-445-5400

KEYNOTES

1. LOCATION OF THE BUILDING SHALL BE SHOWN ON THE SITE PLAN.

2. THE BUILDING SHALL BE SHOWN ON THE SITE PLAN.

3. THE BUILDING SHALL BE SHOWN ON THE SITE PLAN.

UPPER LEVEL FLOOR PLAN

Scale: 1/8" = 1'-0"

Sheet No. A1.2b