


Building Diagram

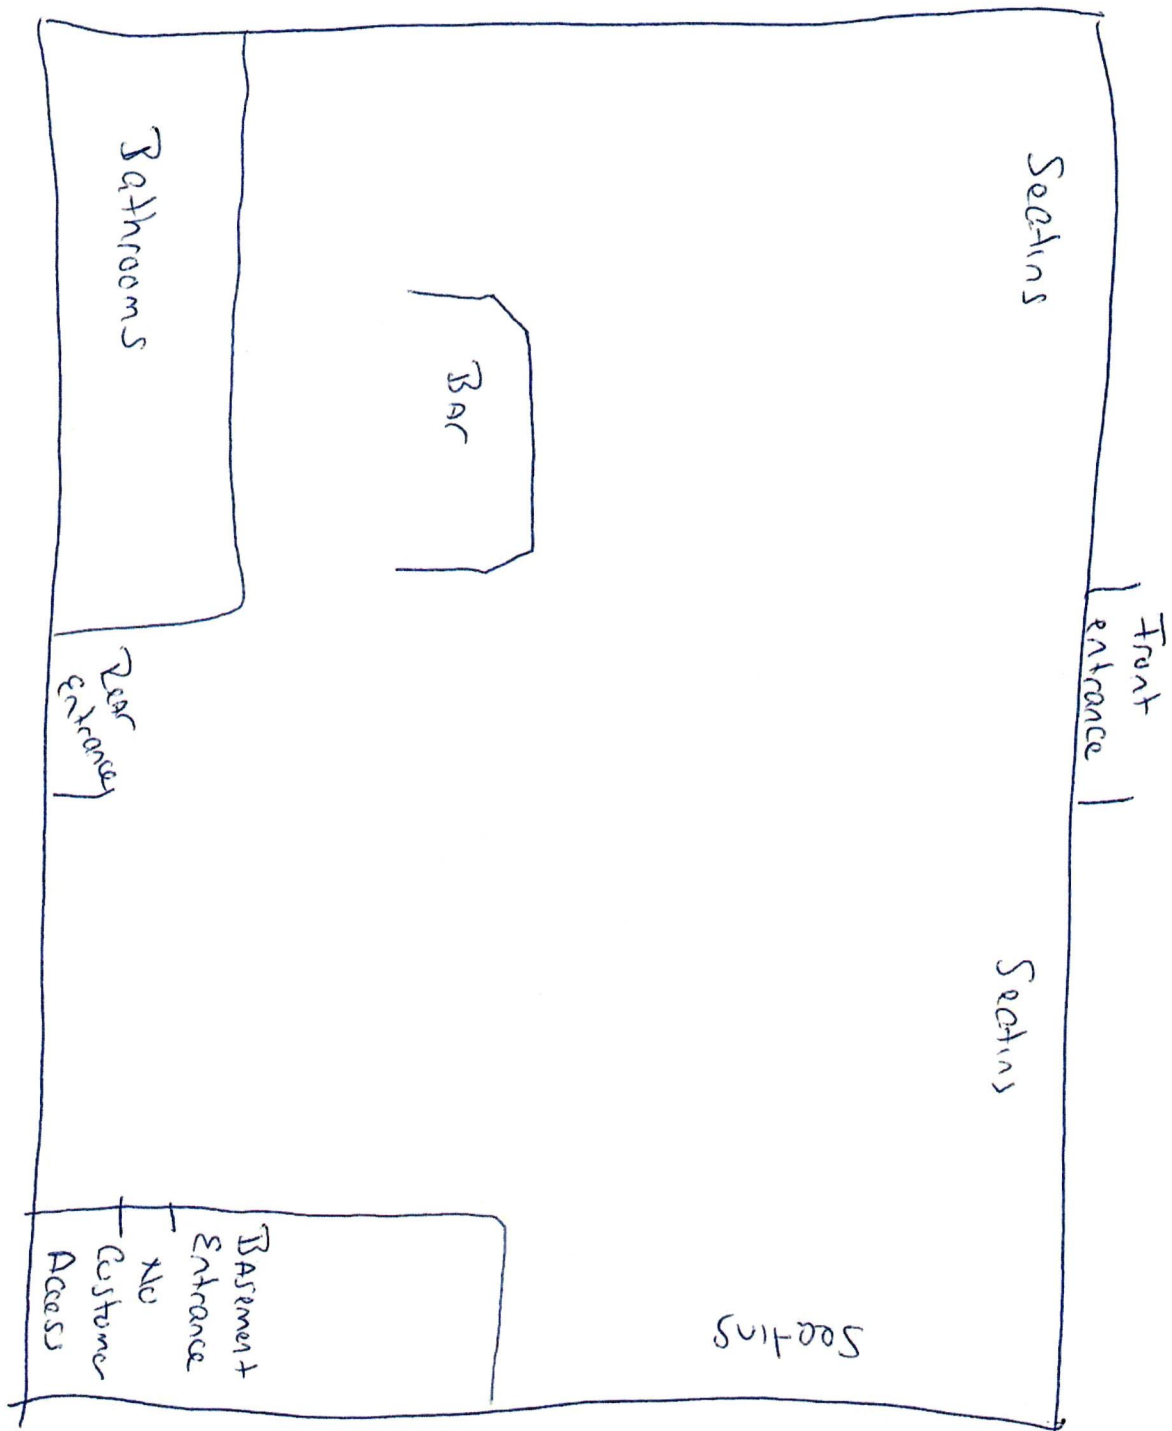

Premises ID E-35

RECEIVED

SEP 01 2022

IDAHO STATE POLICE
ALCOHOL BEVERAGE CONTROL