


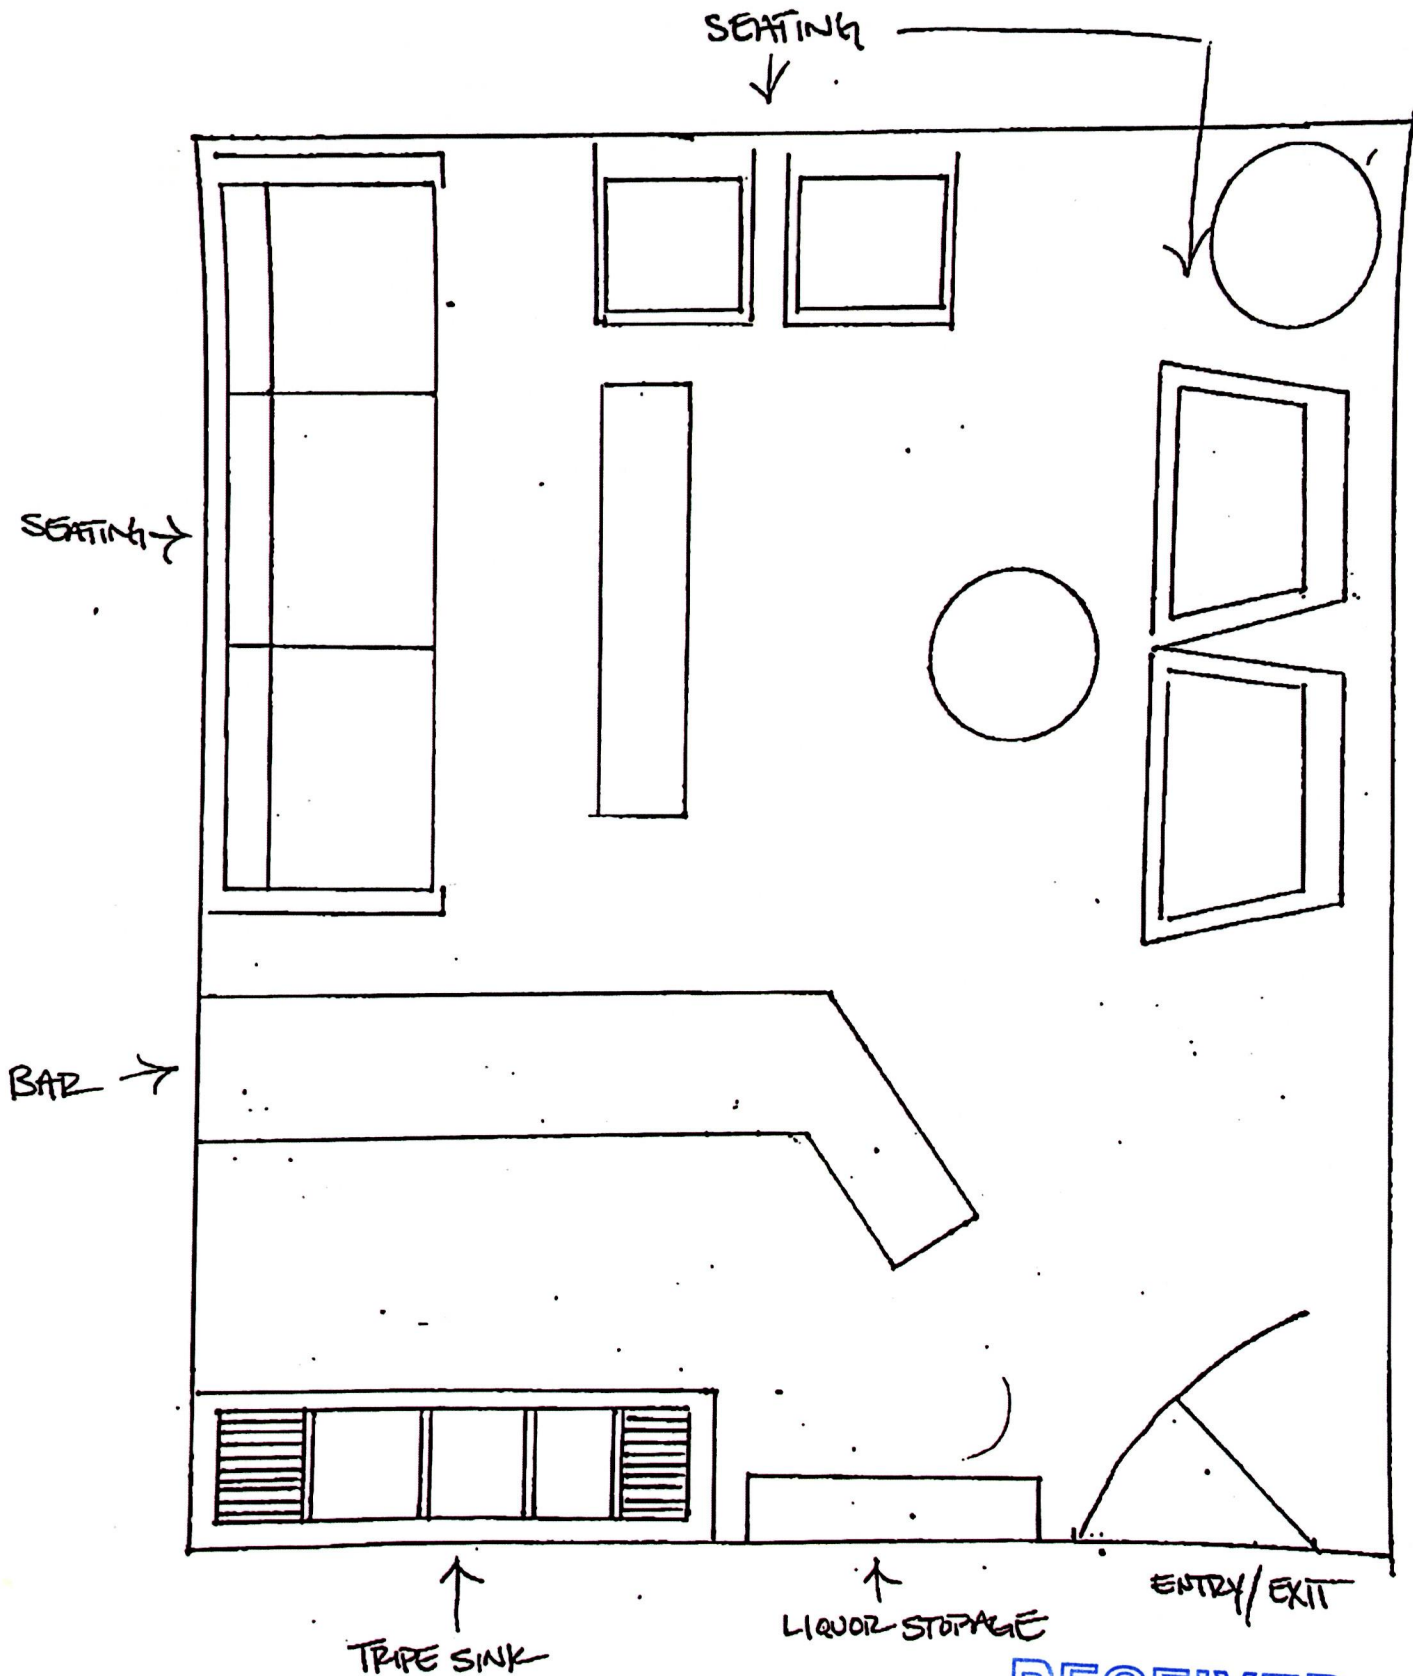

Floor
plan
Approved

999 W. MAIN ST
256 SQ FEET
"AMPER SAND"
SUITE 1401

RECEIVED
DEC 20 2022

IDAHO STATE POLICE
ALCOHOL BEVERAGE CONTROL

Premise ID A-281