


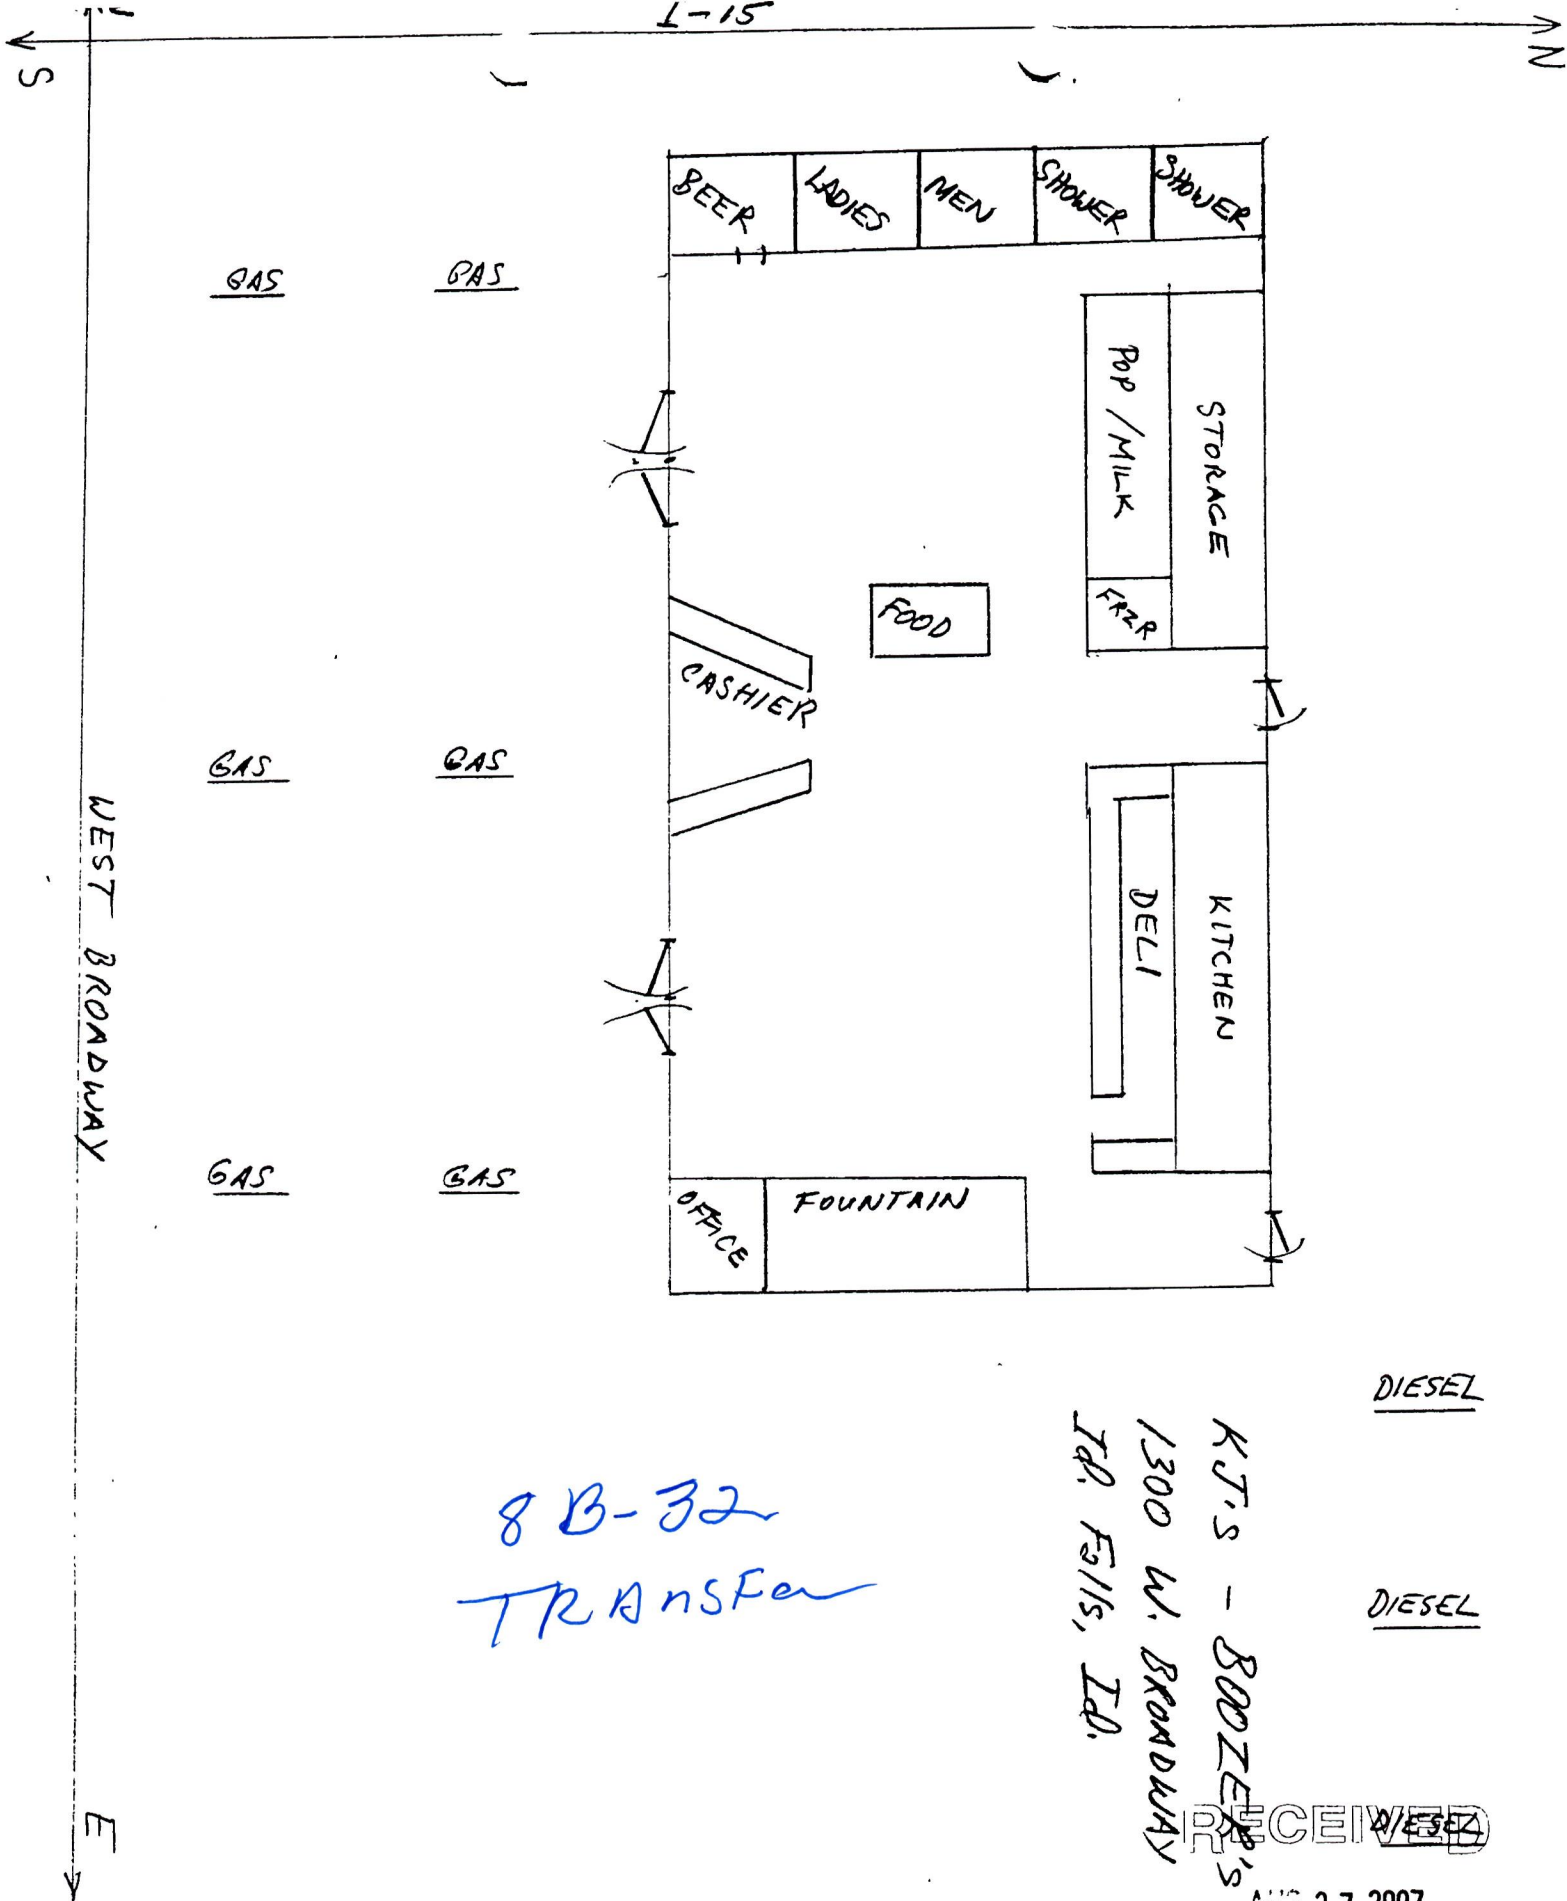

8 B-32
TRANSFER

DIESEL
DIESEL
RECEIVED
AUG 27 2007
IDAHO STATE POLICE
ALCOHOL BEVERAGE CONTROL

K.T.'S - BOOZE
1300 W. BROADWAY
IDAHO FALLS, ID.