


FLOOR PLAN.

PARKING.

Entrance. Premises ID 2J-16002

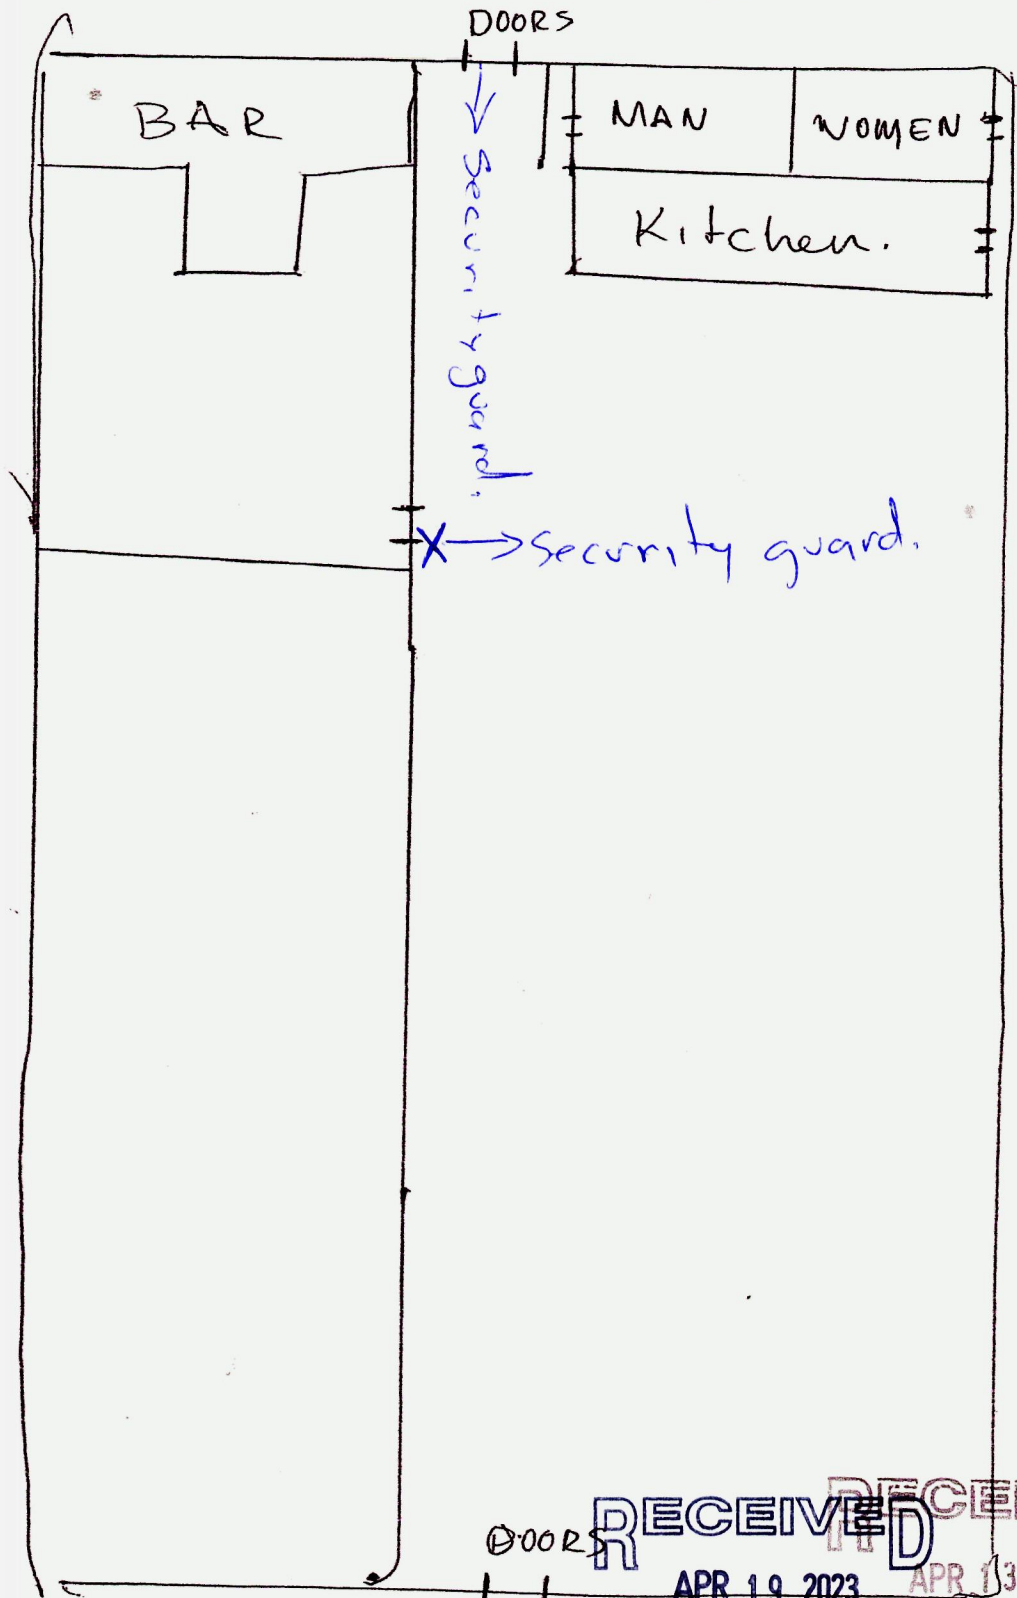

RECEIVED
APR 19 2023
IDAHO STATE POLICE
ALCOHOL BEVERAGE CONTROL

RECEIVED
APR 13 2023
IDAHO STATE POLICE
ALCOHOL BEVERAGE CONTROL

MAIN ST.