


Tobacco Connection #27 Floor Plan

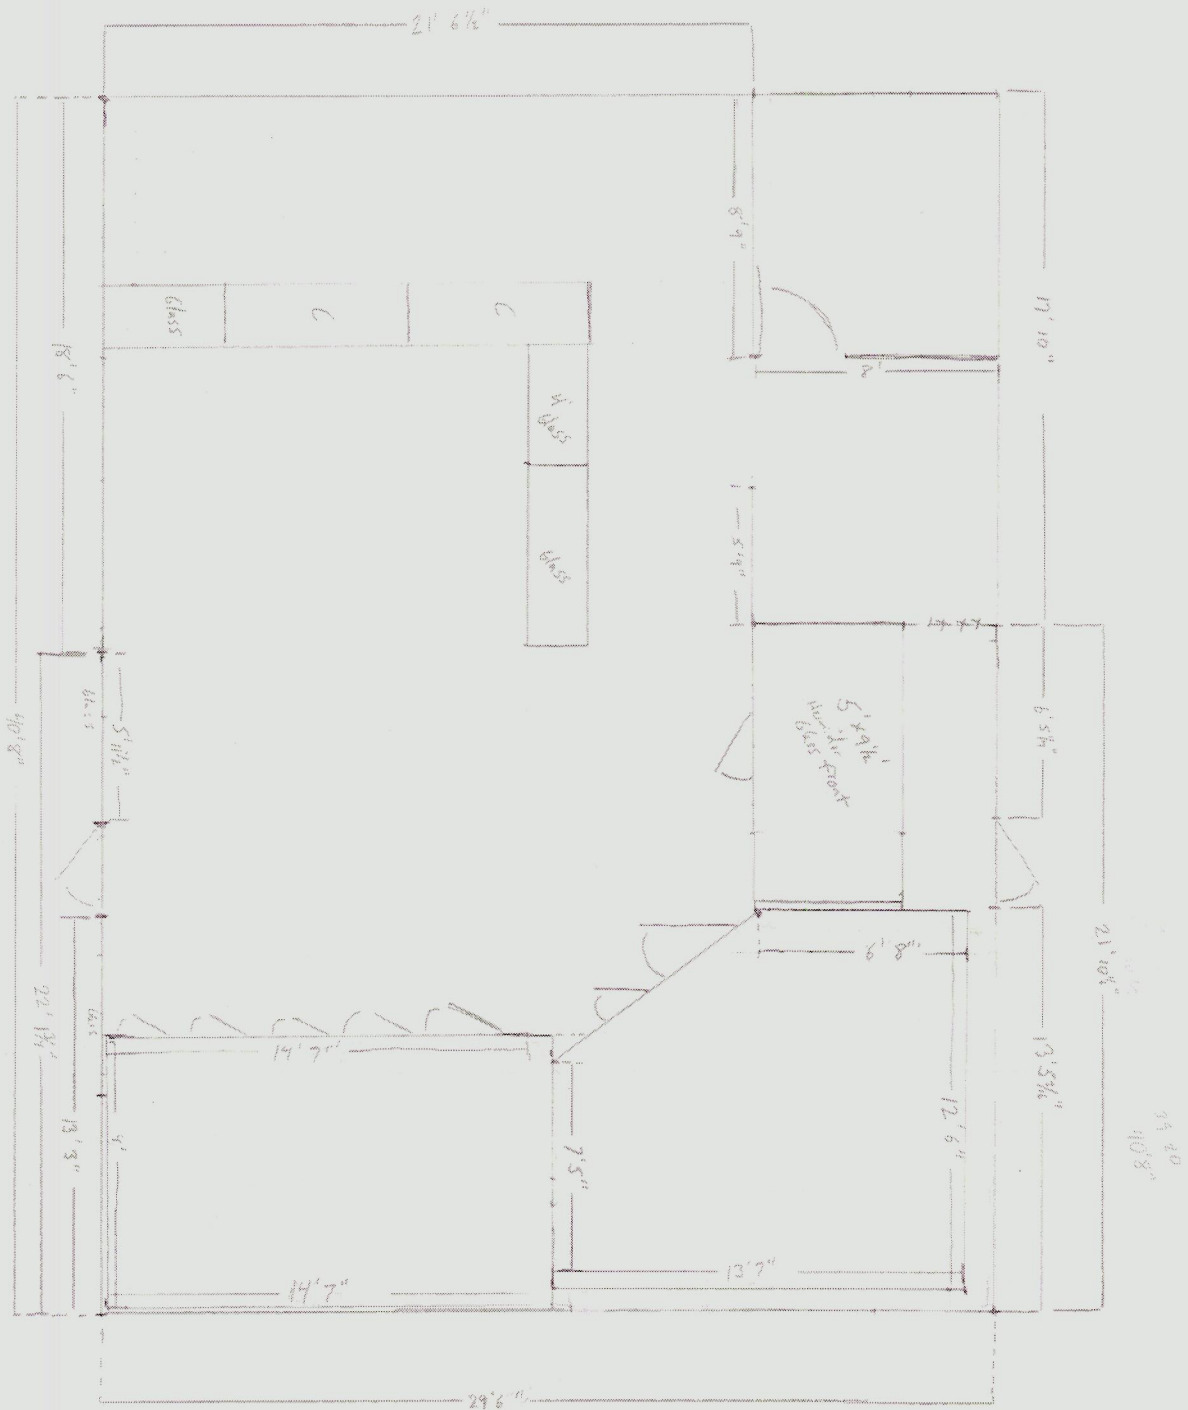

Premises ID 1A-6873

RECEIVED

MAY 01 2023

IDAHO STATE POLICE
ALCOHOL BEVERAGE CONTROL