


Premises ID 5B-71

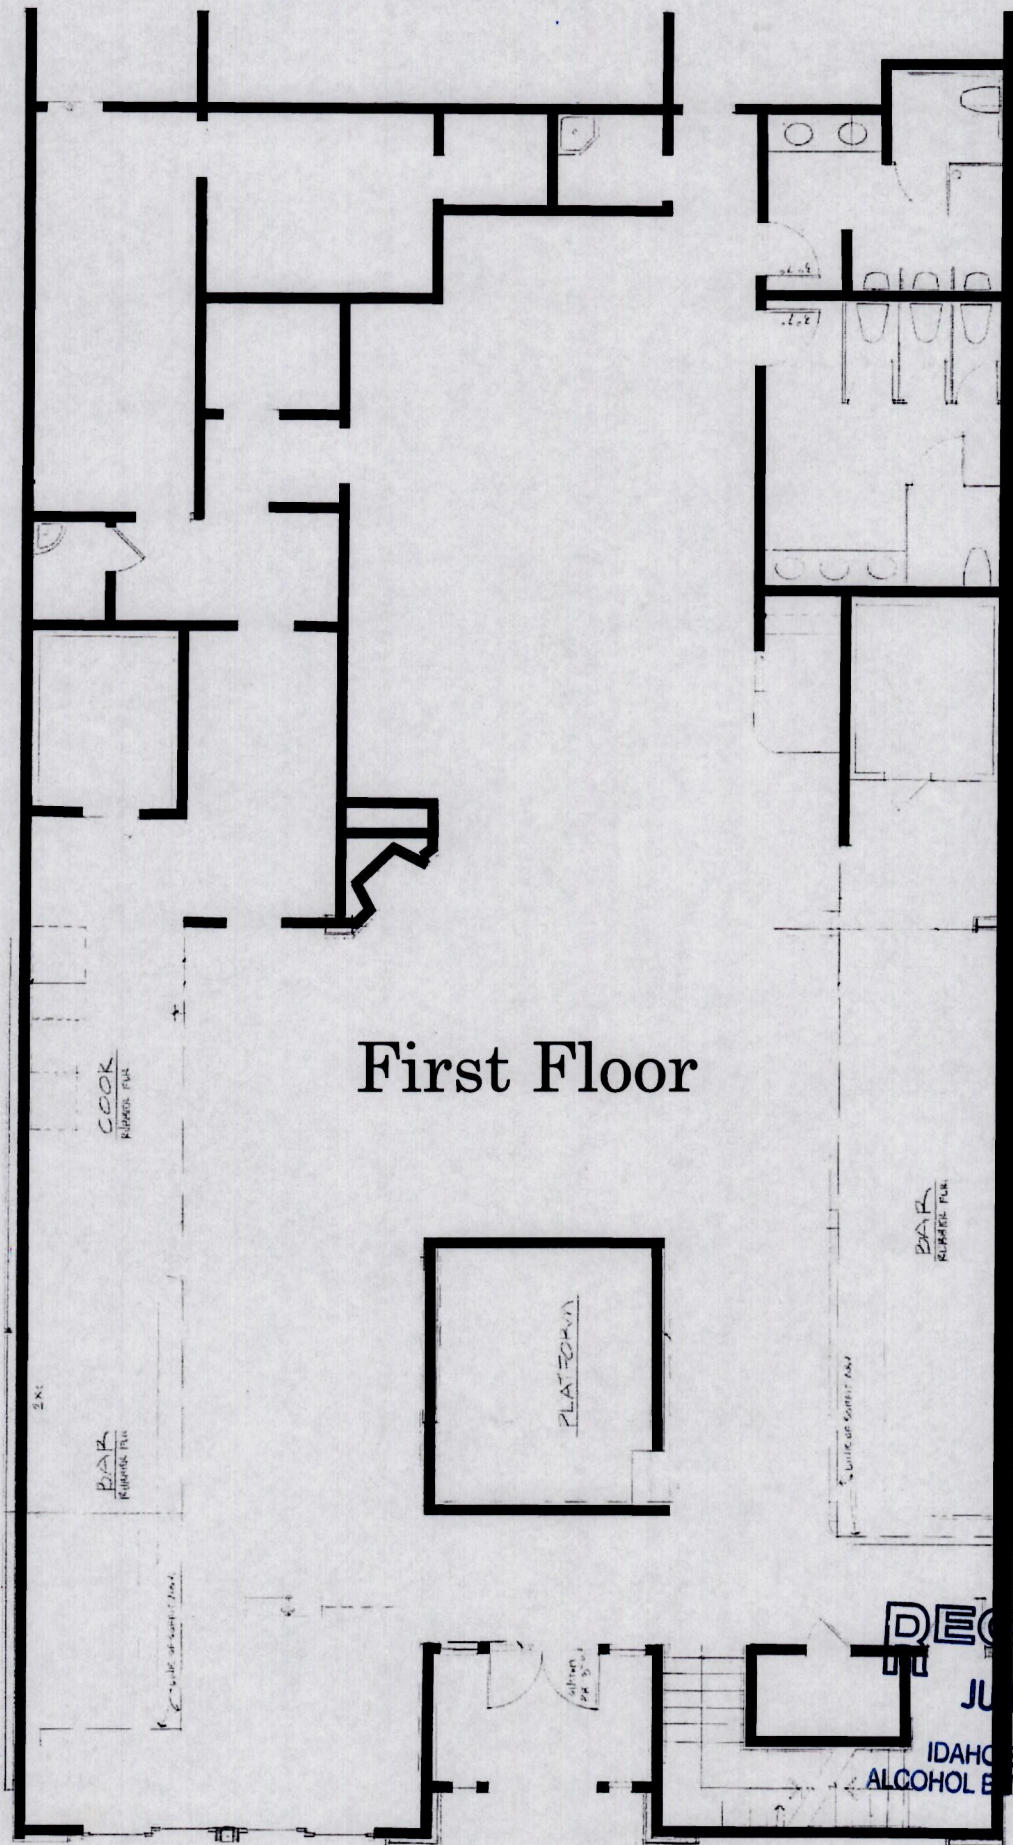

RECEIVED

JUN 16 2023

IDAHOS STATE POLICE
ALCOHOL BEVERAGE CONTROL

Premises ID 5B-71


Rear Exterior
Patio

Second Floor

Front Exterior
Patio

RECEIVED
JUN 16 2023

IDAHO STATE POLICE
ALCOHOL BEVERAGE CONTROL

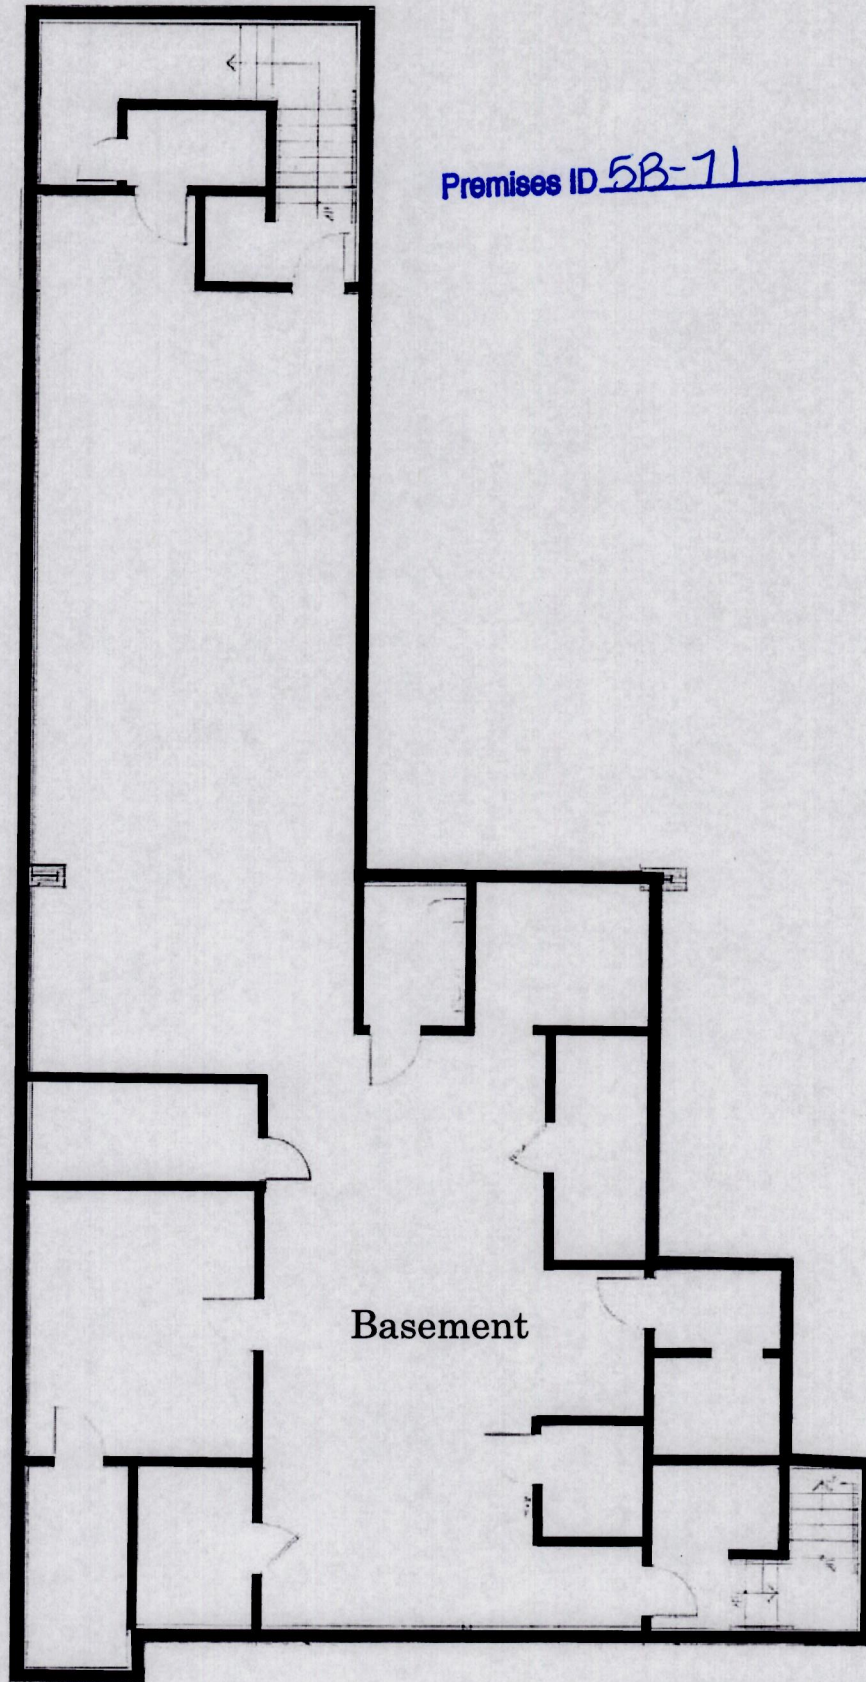

Premises ID 5B-71

Basement

RECEIVED

JUN 16 2023

IDAHO STATE POLICE
ALCOHOL BEVERAGE CONTROL