


Premises ID 2F-17

#

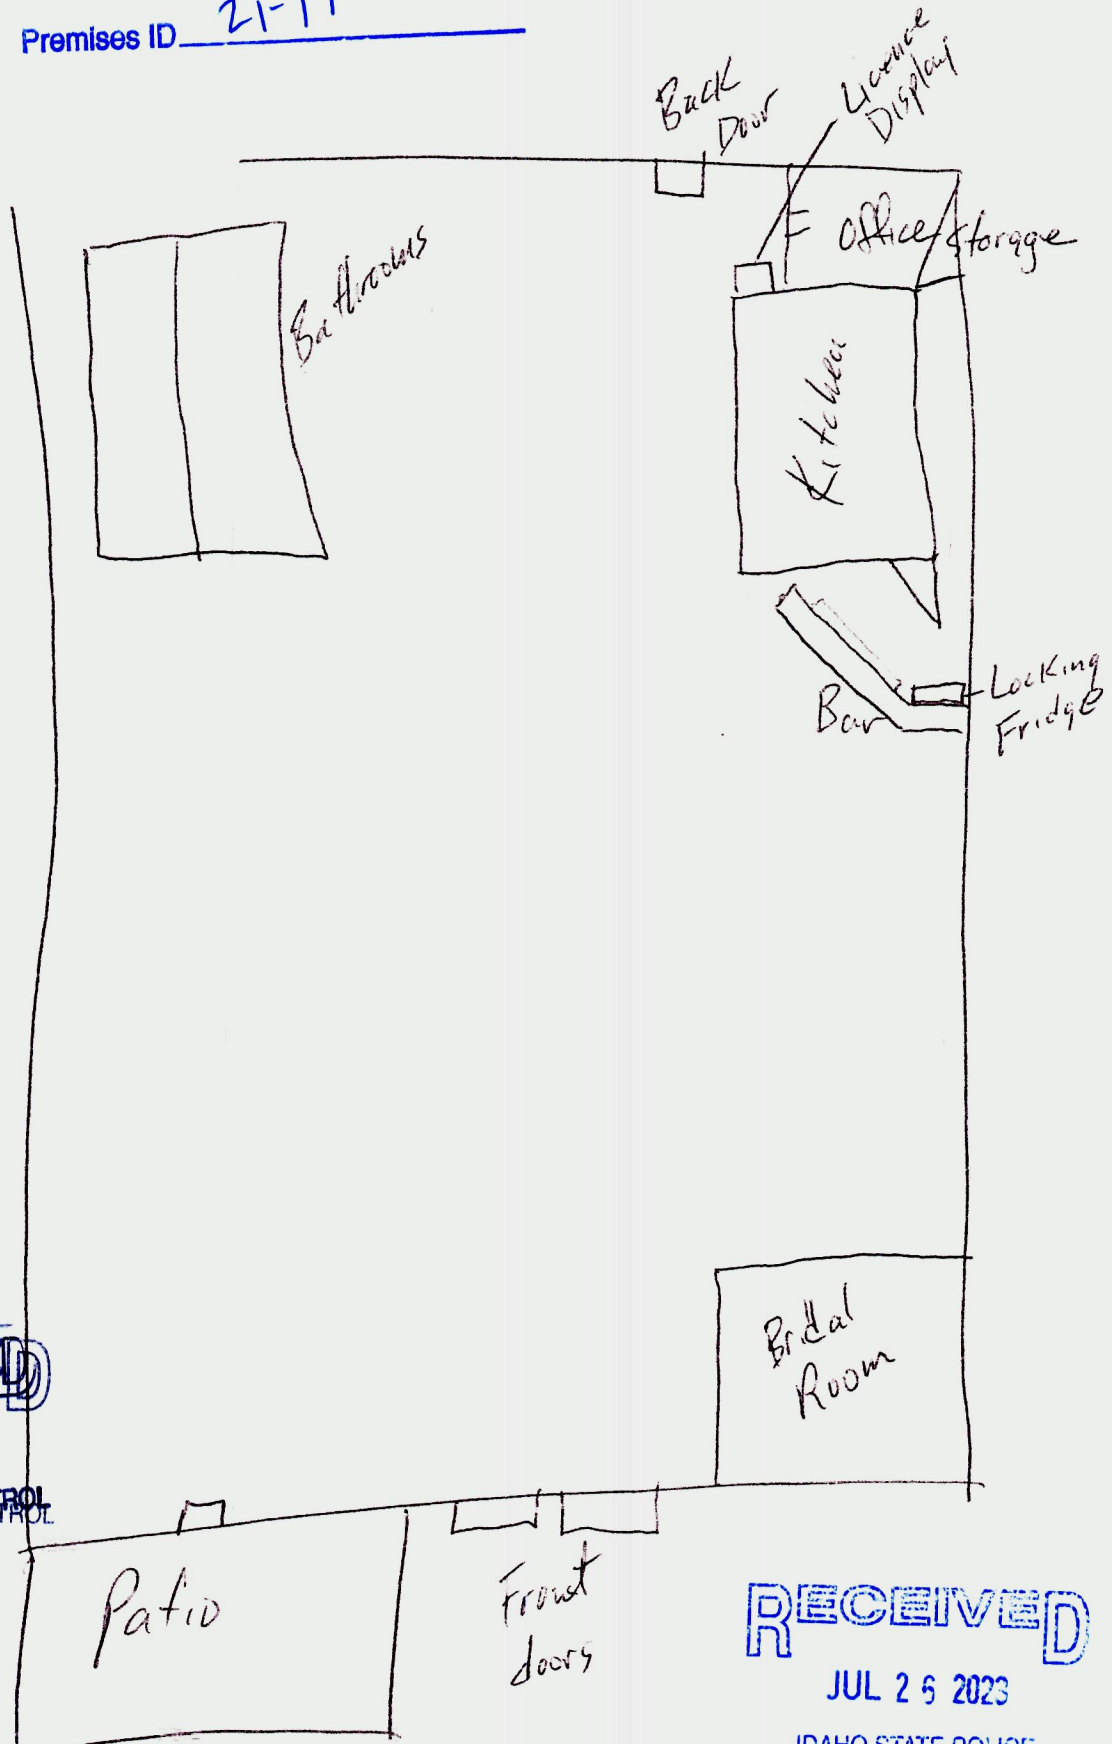

**RECEIVED**  
 AUG 04 2023  
 IDAHO STATE POLICE  
 ALCOHOL BEVERAGE CONTROL


LI-10

**RECEIVED**  
 JUL 26 2023  
 IDAHO STATE POLICE  
 ALCOHOL BEVERAGE CONTROL

Premises ID 2T-17

BASEMENT FIRE ALARM PLAN

*Cellar*

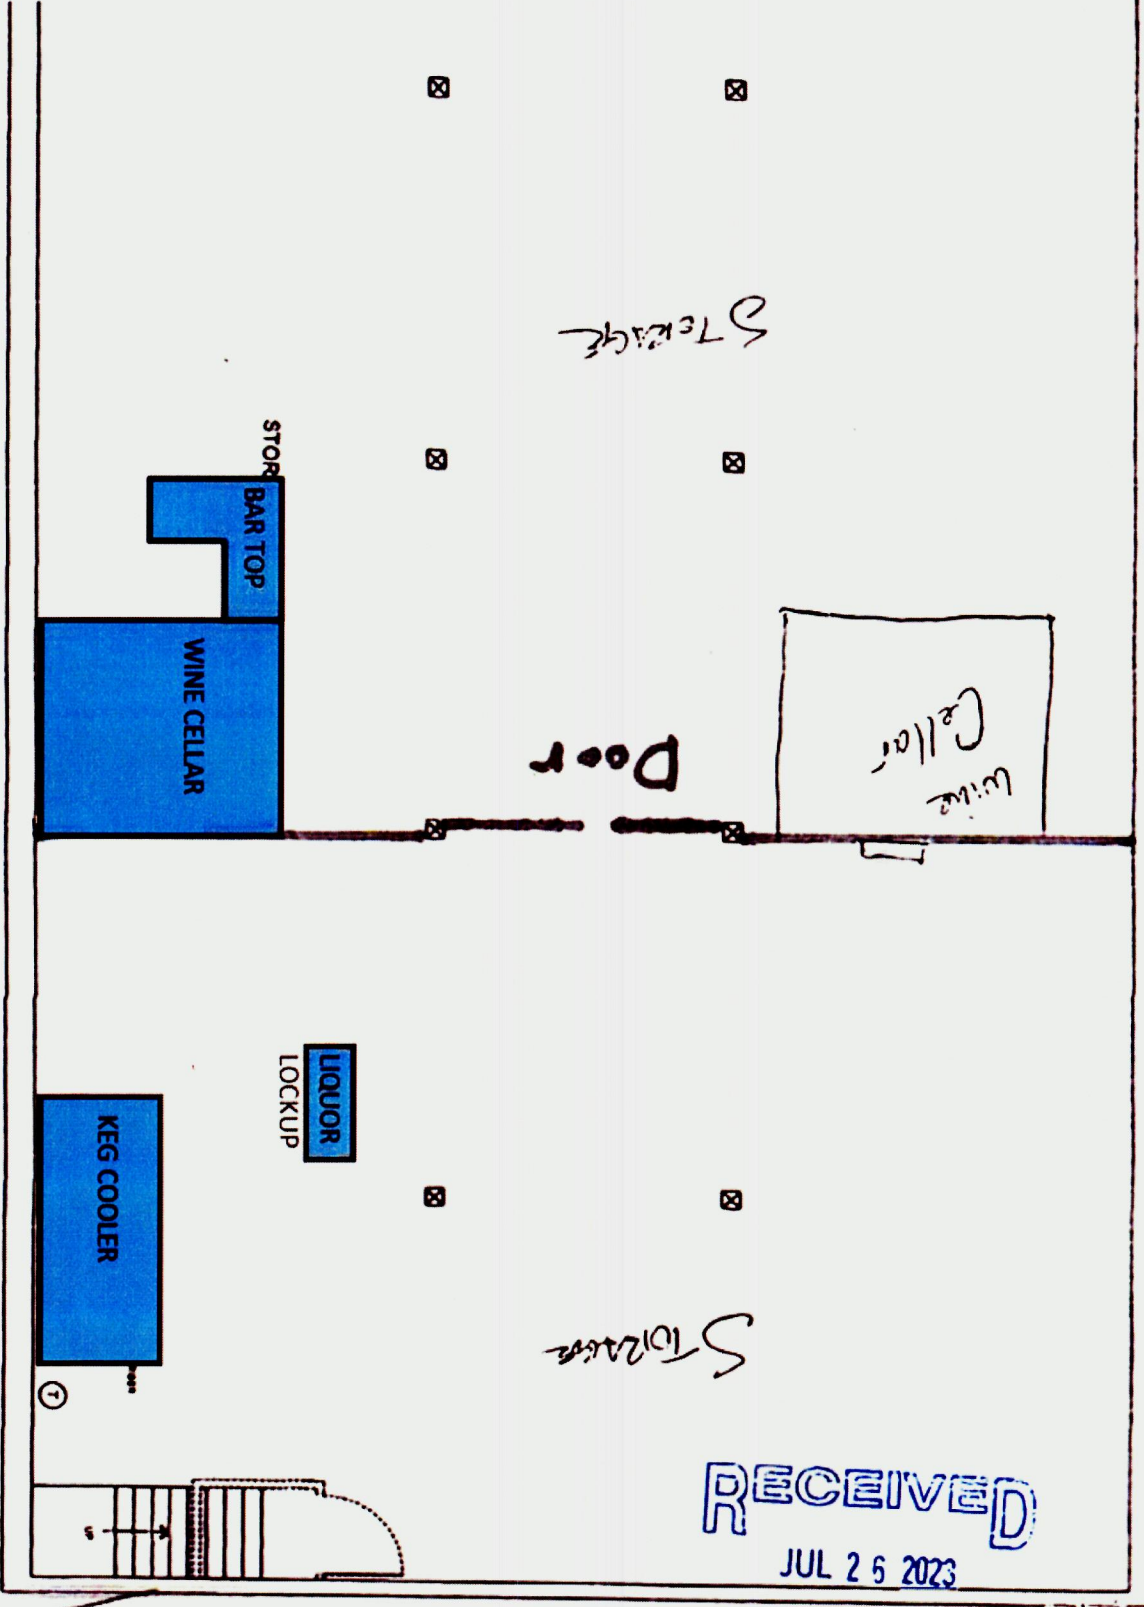

IDAHO STATE POLICE  
ALCOHOL BEVERAGE CONTROL

# 2T-17