


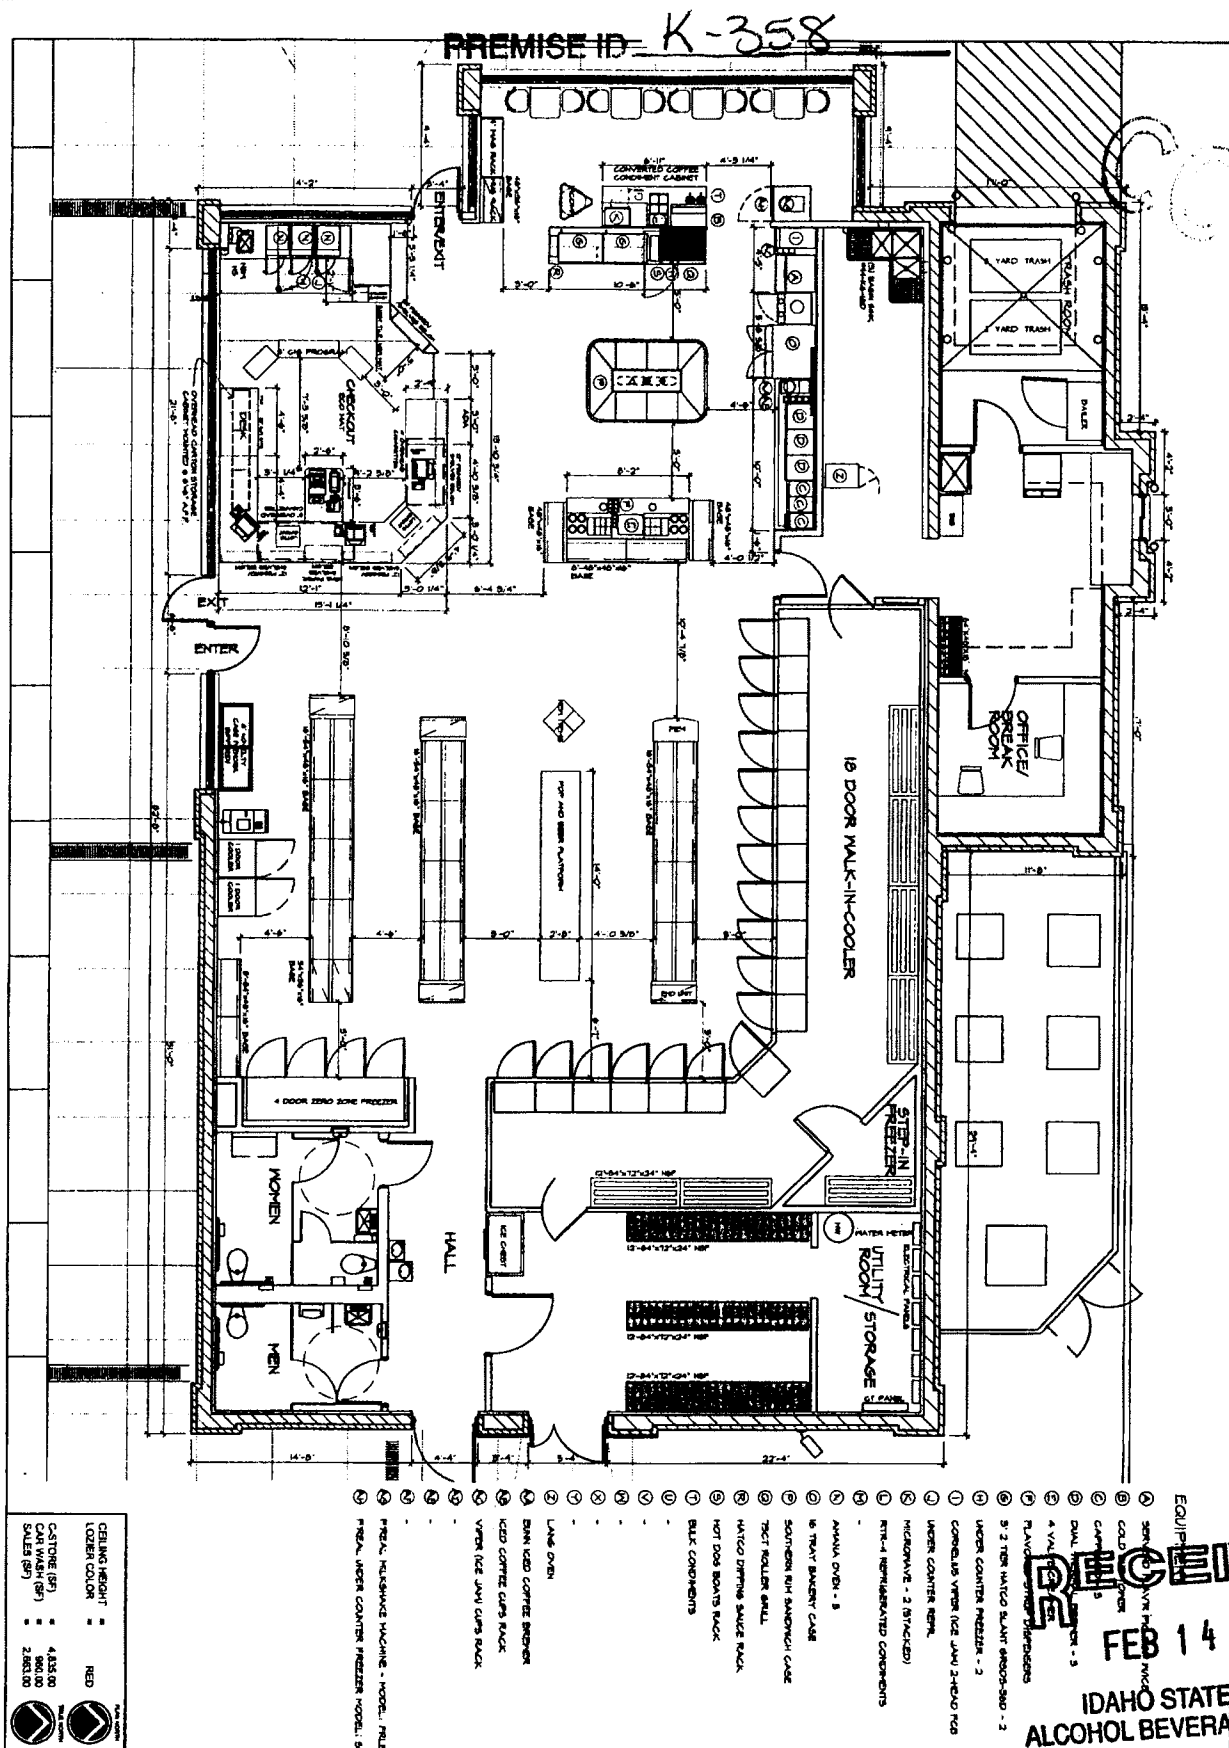

Mod. Fy
DBA
for
2024

RECEIVED
FEB 14 2018
IDAHO STATE POLICE
ALCOHOL BEVERAGE CONTROL

EXISTING
FIXTURE PLAN

SCALE: 1/8" = 1'-0"

STATIONSTORE #0315
Hayden, ID

STATIONSTORE #0315
Hayden, ID

