


PREMISE ID K-240

- EQUIPMENT**
- ① SERVING PLAYS NO POP NICE
 - ② COLD CUP TOWER
 - ③ CARPENTRY - 3
 - ④ DUAL THERMAL DISPENSER - 3
 - ⑤ 4 VALVE DISPENSER
 - ⑥ FLAVORED STRAW DISPENSERS
 - ⑦ 3 TIER WATCO SLANT 6000-500T
 - ⑧ UNDER COUNTER FREEZER
 - ⑨ CORNELIUS VERT 3-HEAD PGB
 - ⑩ UNDER COUNTER KEPL
 - ⑪ HIDEAWAY - 2 (3 INCHES)
 - ⑫ RTM-4 REFRIGERATED COMPARTMENTS

- ⑬ DRY COMPONENTS DISPLAY
- ⑭ ANVIA OVEN - 2
- ⑮ SMOOK BAKERY CASE
- ⑯ KITCHEN RCH SANDWICH CASE
- ⑰ SOFT ROLLER SHELL
- ⑱ VERTICAL COMPONENT BACK
- ⑲ HOT DOG BOATS BACK
- ⑳ -
- ㉑ HOT CUP TOWER
- ㉒ -

- ㉓ TEA PACKETS WINE BACK
- ㉔ SHAKIE BERRY K-CUPS WINE BACK
- ㉕ HTL DELIART ICED COFFEE MACHINE
- ㉖ ICED COFFEE CUPS BACK
- ㉗ VINTAGE CUPS BACK

7mo d. FX
DBA
For 2024

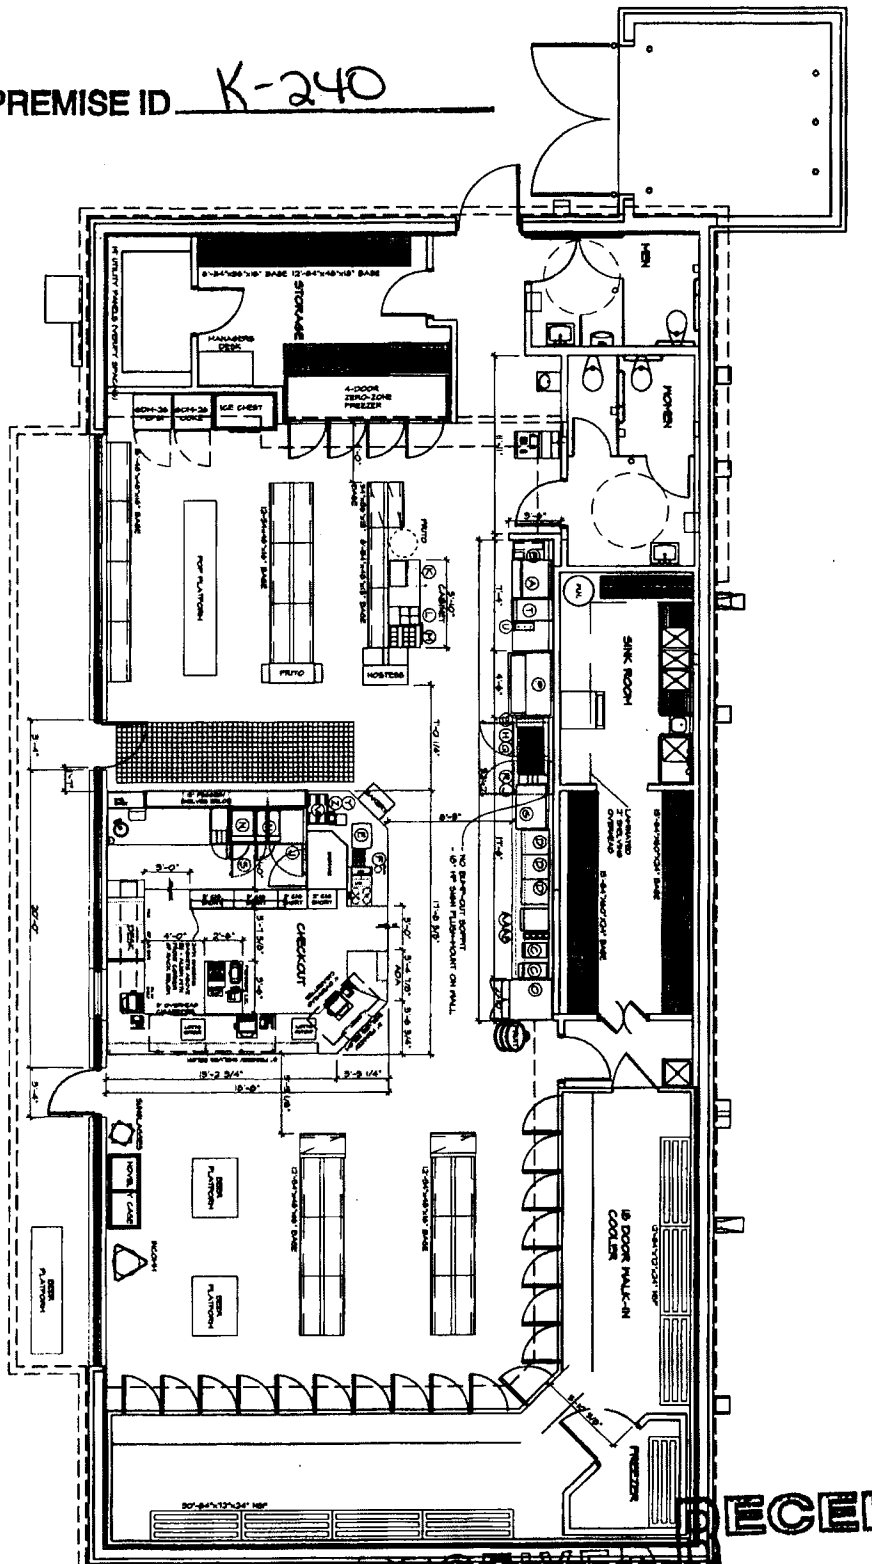

Ceiling Height	8'-7"
Floor Color	RED
TOTAL BUILDING (SF)	3,841.55
C-STORE (SF)	3,841.55
CAR WASH (SF)	N/A
SALES (SF)	2,180.74

RECEIVED

FEB 14 2018

IDAHO STATE POLICE
ALCOHOL BEVERAGE CONTROL

RECEIVED

FEB 22 2018

**EXISTING
FIXTURE PLAN**

SCALE: 1/8" = 1'-0"

IDAHO STATE POLICE
STATIONSTORE #0084
Coeur d'Alene, ID

STATIONSTORE #0084

