


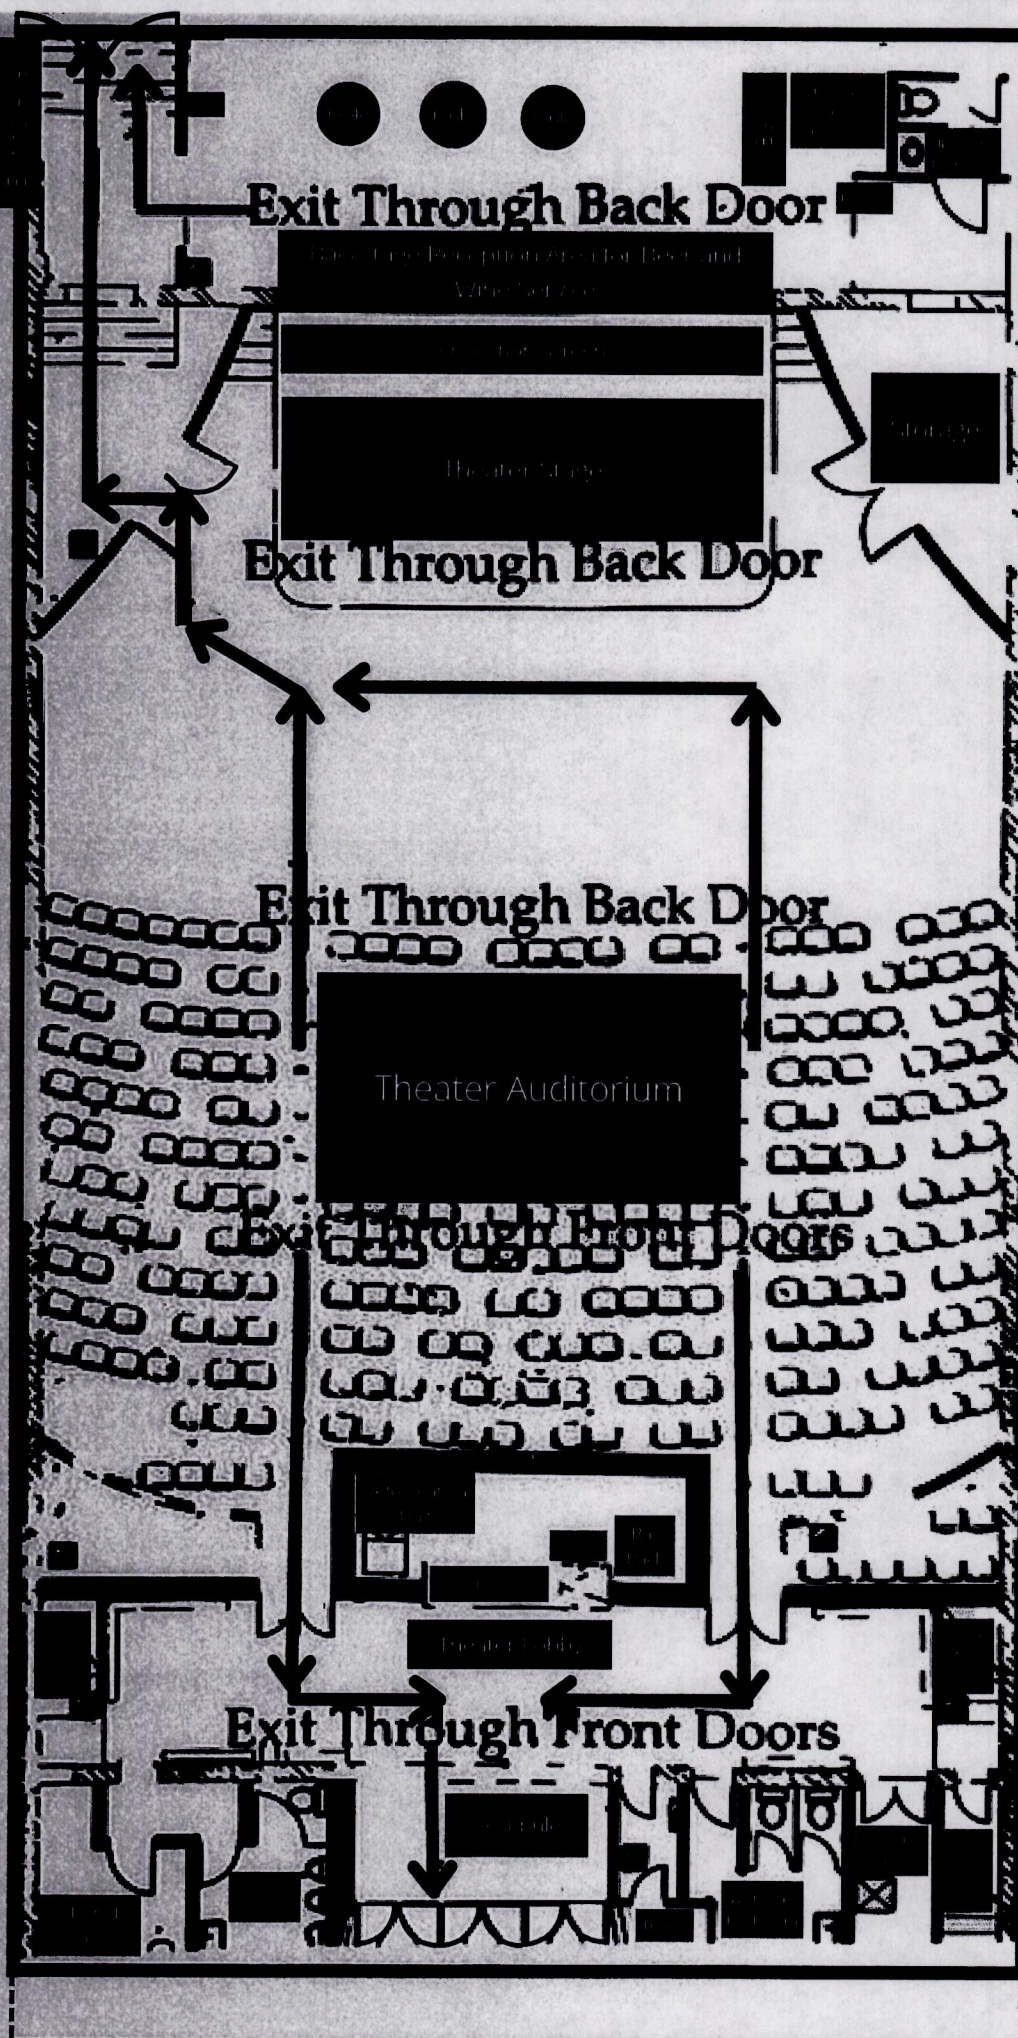

EXISTING MAIN FLOOR PLAN

PREMISE ID

11-27264

RECEIVED

OCT 27 2023

IDAHO STATE POLICE
ALCOHOL BEVERAGE CONTROL