


8B-152

Post & H
800 N III

Plants for

343 Post Ave

Booth Under
Stairs

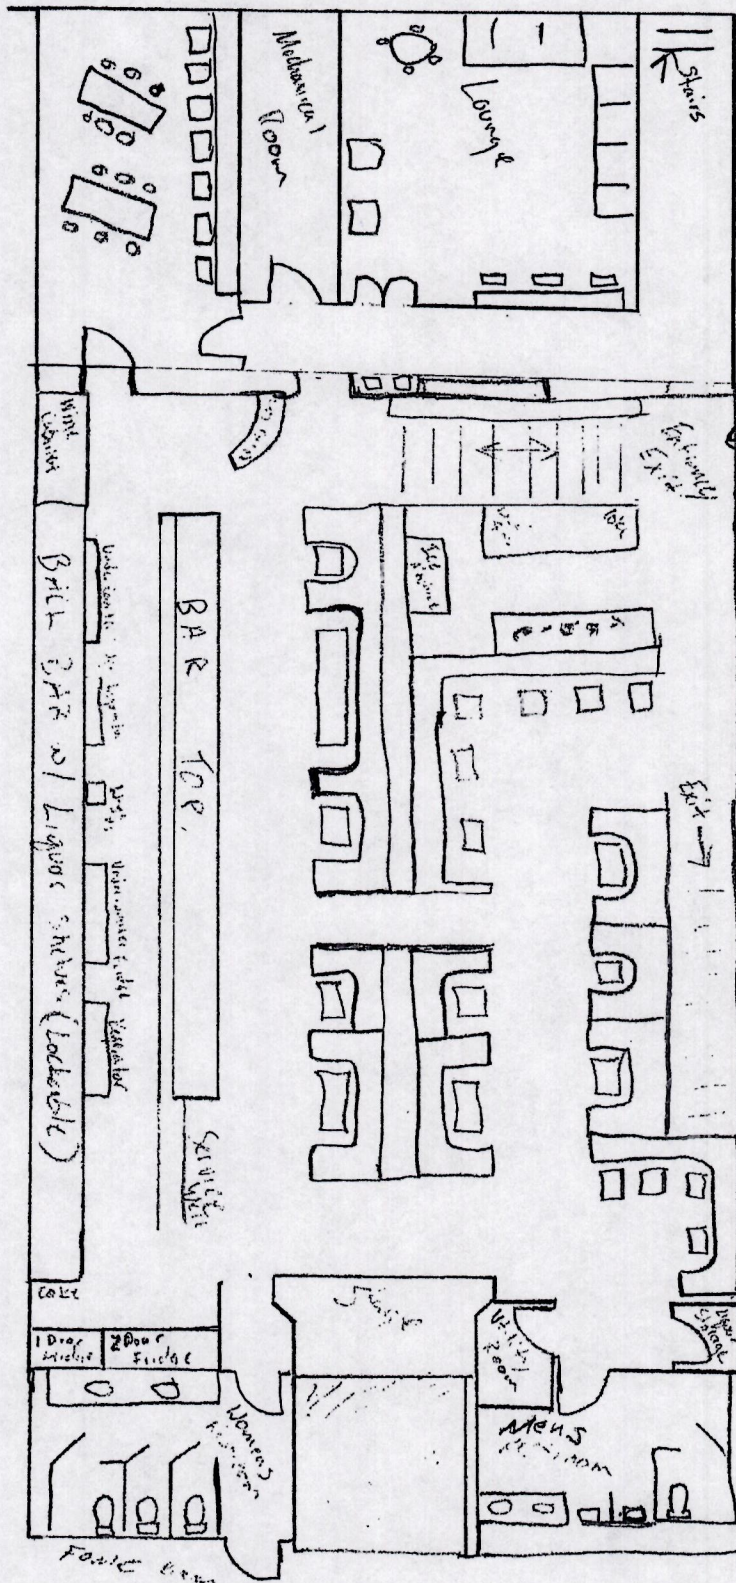

Premises ID 8B-152

RECEIVED

OCT 30 2023

IDAHO STATE POLICE
ALCOHOL BEVERAGE CONTROL