


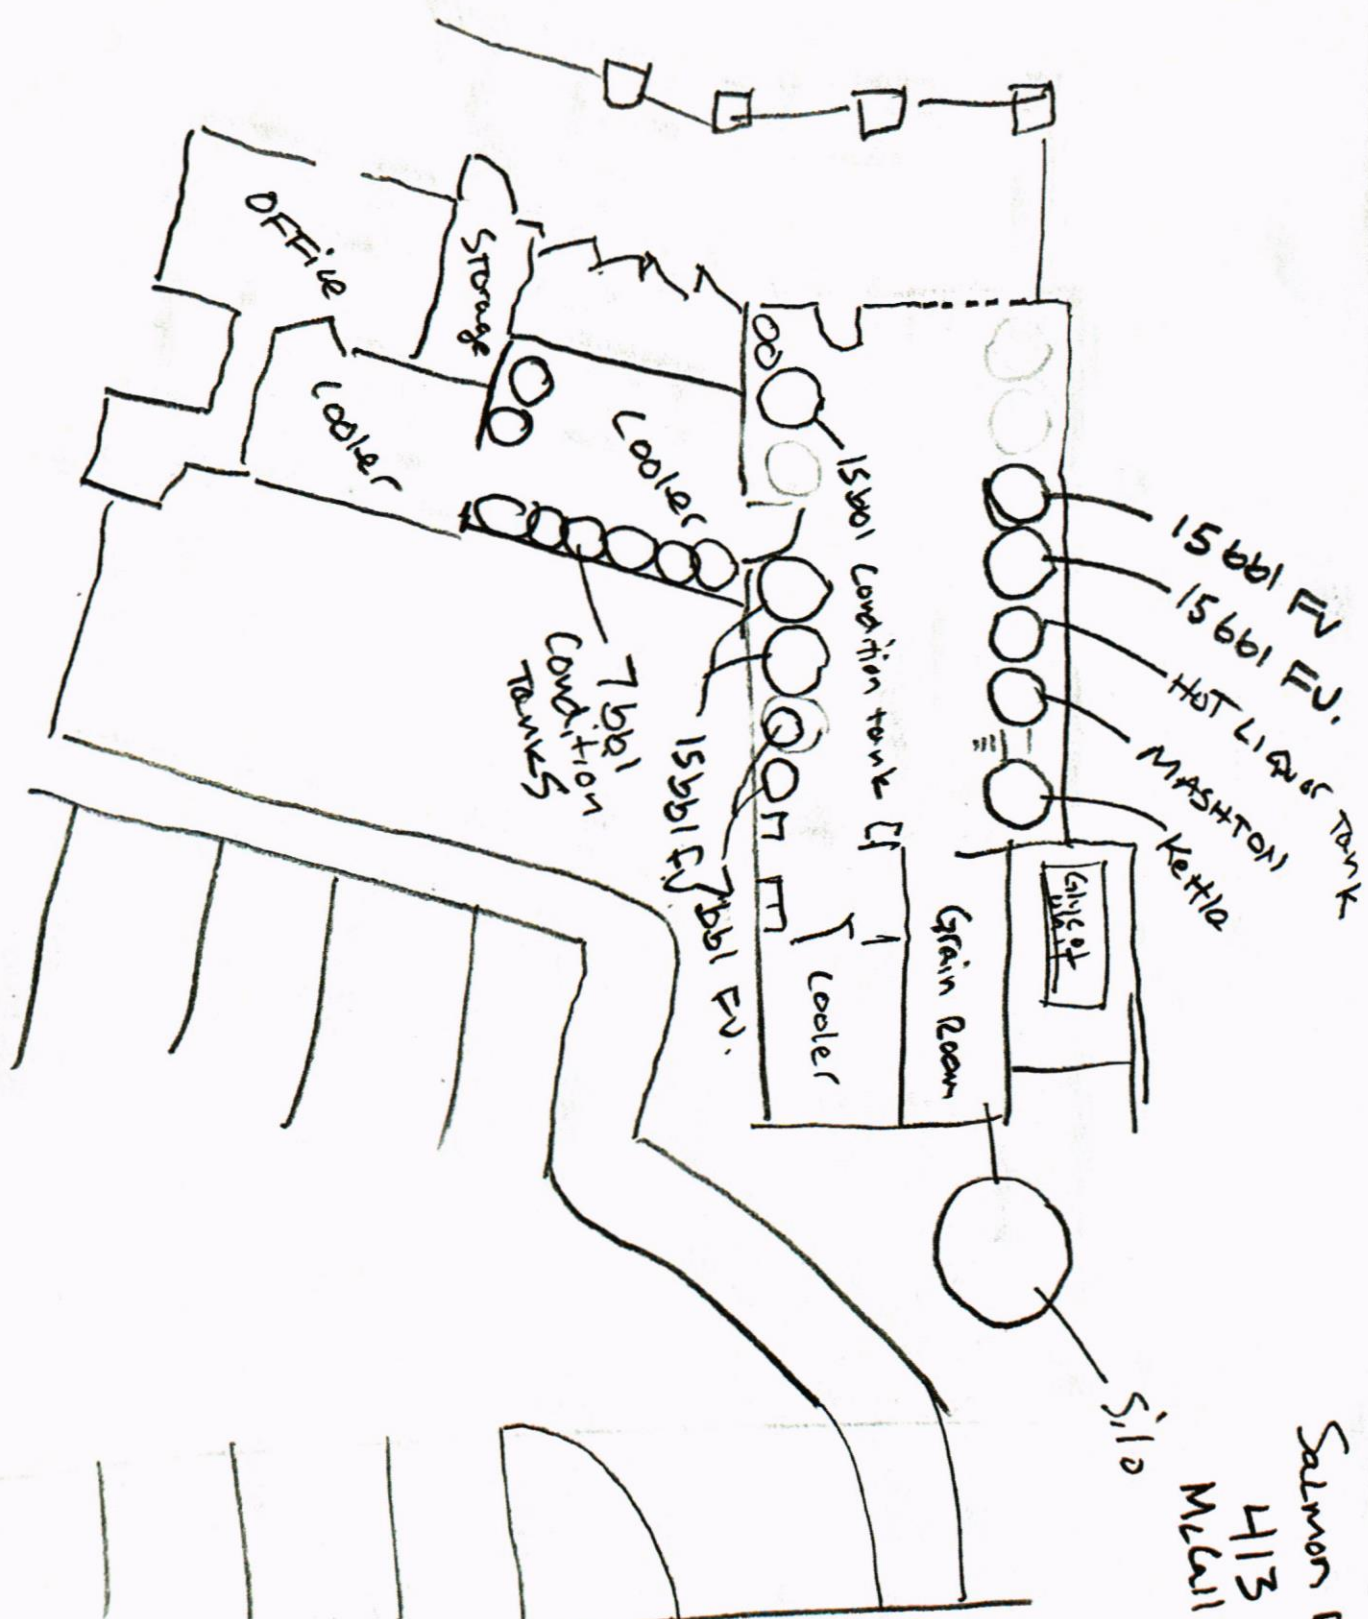

Premises ID Z-7616


Railroad Ave

RECEIVED

JUN 16 2023

IDAHO STATE POLICE
ALCOHOL BEVERAGE CONTROL

Salmon River Brewery
413 PAULSON AVE
McCall, ID. 83638

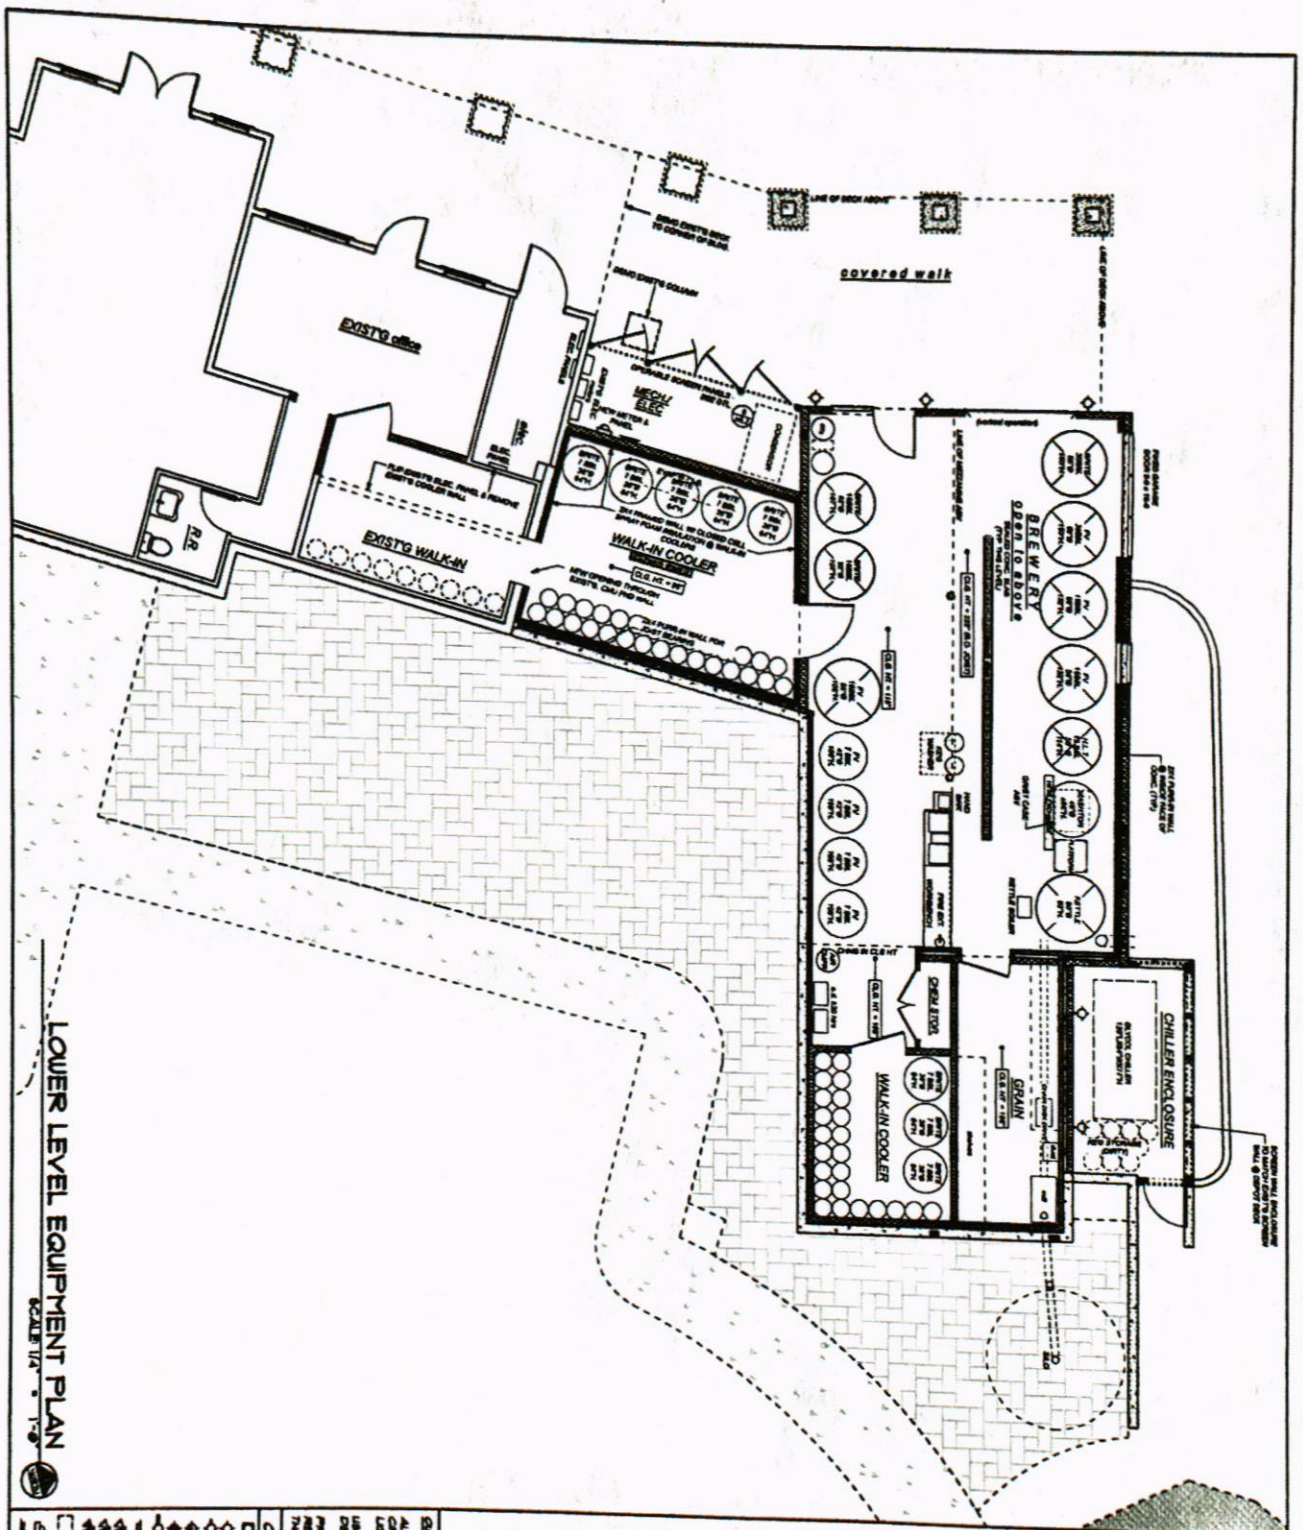

OUTDOOR LIGHTING LEGEND

ALL OUTDOOR LIGHTING TO COMPLY WITH IBC-ALL CITY CODE TITLE 1, CHAPTER 14 - OUTDOOR LIGHTING ORDINANCE

USE APPROPRIATE RECESSED CANALS INDOOR ROOMS OR DECKS

PROVIDE 2" x 4" NON-REFLECTIVE OVER EXPOSED LIGHTING FIXTURES OR DECKS THAT ARE OTHERWISE UNEXPOSED

OUTDOOR LIGHTING LEGEND

- RECESSED CAN
- CEILING MOUNTED FLOOD
- WALL MOUNTED FLOOD
- PERCHER
- WET FLOOR LIGHT
- TRUCK LIGHT
- WET LIGHT
- FLOOD LIGHTS
- FLOOD LIGHTS AT ENTRY
- FLOOD AT ENTRY ENTRANCE
- NUMERICAL CANALS IN
- ELECTRICAL PANEL

Premises ID 27616

RECEIVED

JUN 16 2023

IDAHO STATE POLICE
ALCOHOL BEVERAGE CONTROL

EQ1

SALMON RIVER BREWERY
411 RAILROAD AVE
MCCALL, ID



McCALL DESIGN & PLANNING
PO Box 729
MCCALL, IDAHO 83638
208-634-5707

LAWLAW - SUSEMIL - VANNOY

mcp
pi
ARCHITECTS