


Premises ID 3C-11

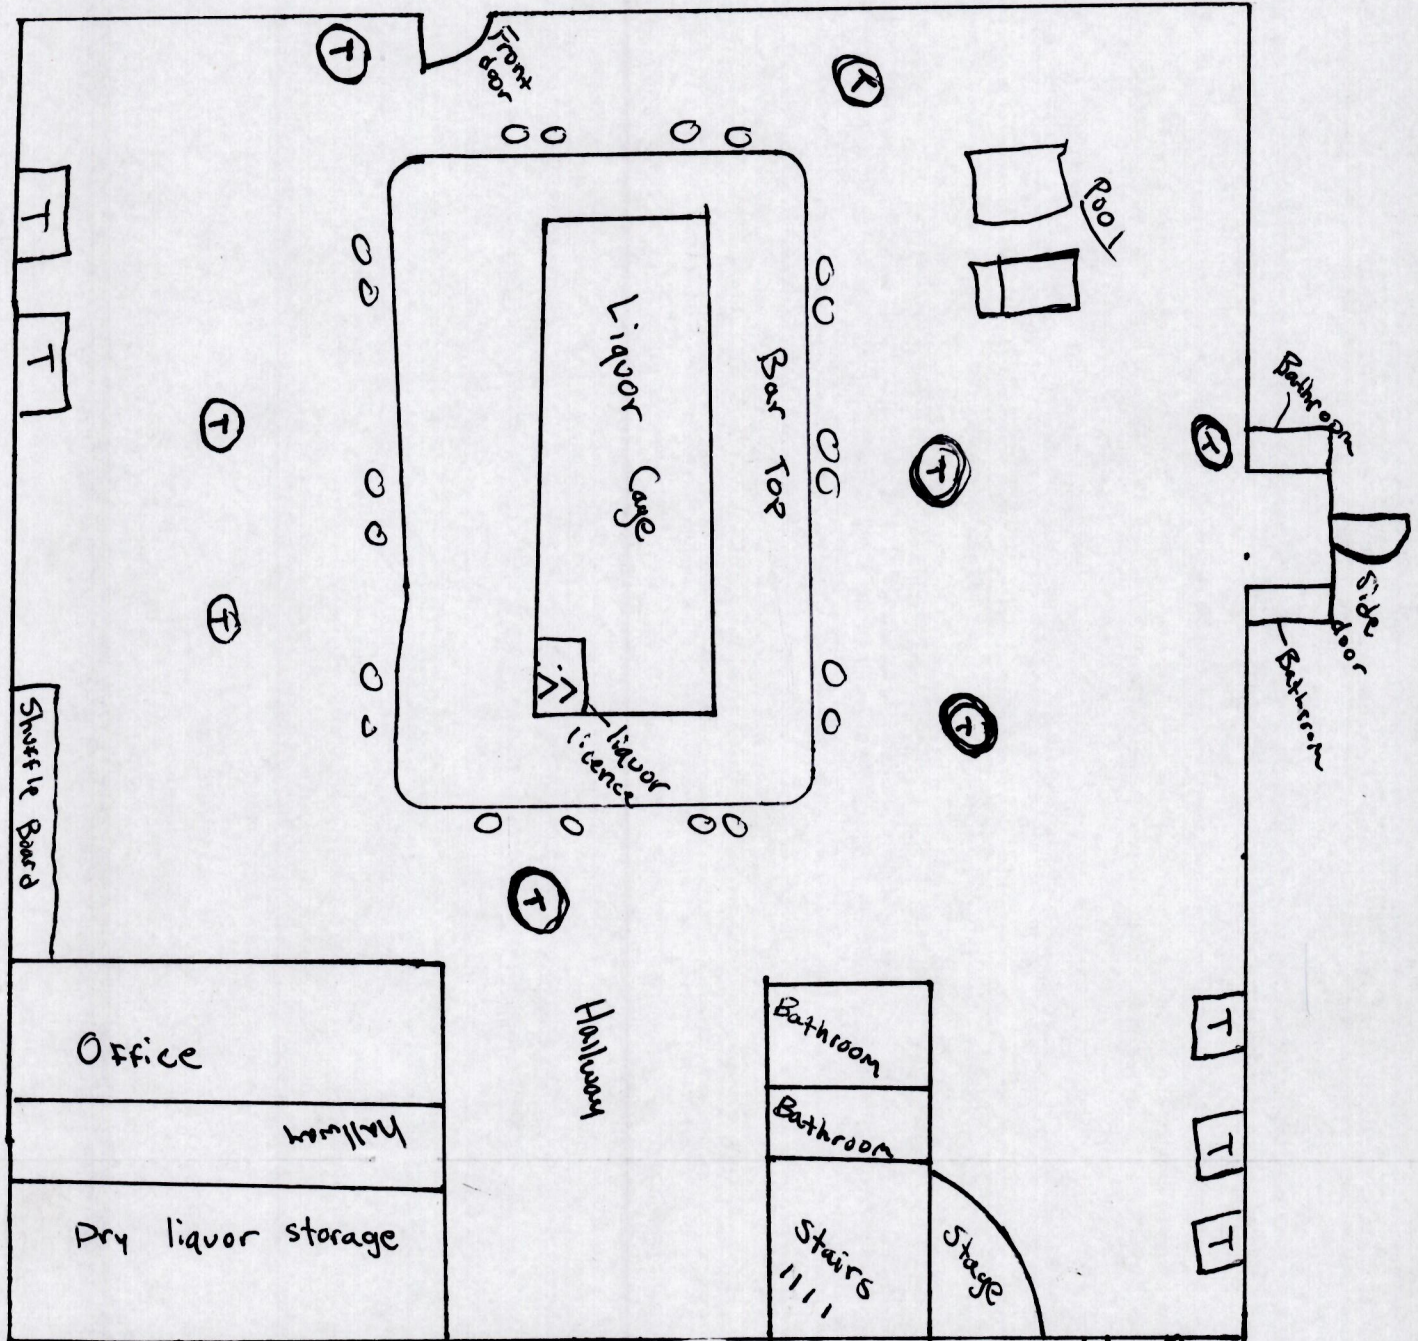

T = Table

RECEIVED

OCT 30 2023

IDAHO STATE POLICE
ALCOHOL BEVERAGE CONTROL

Back Patio

Storage room
door