


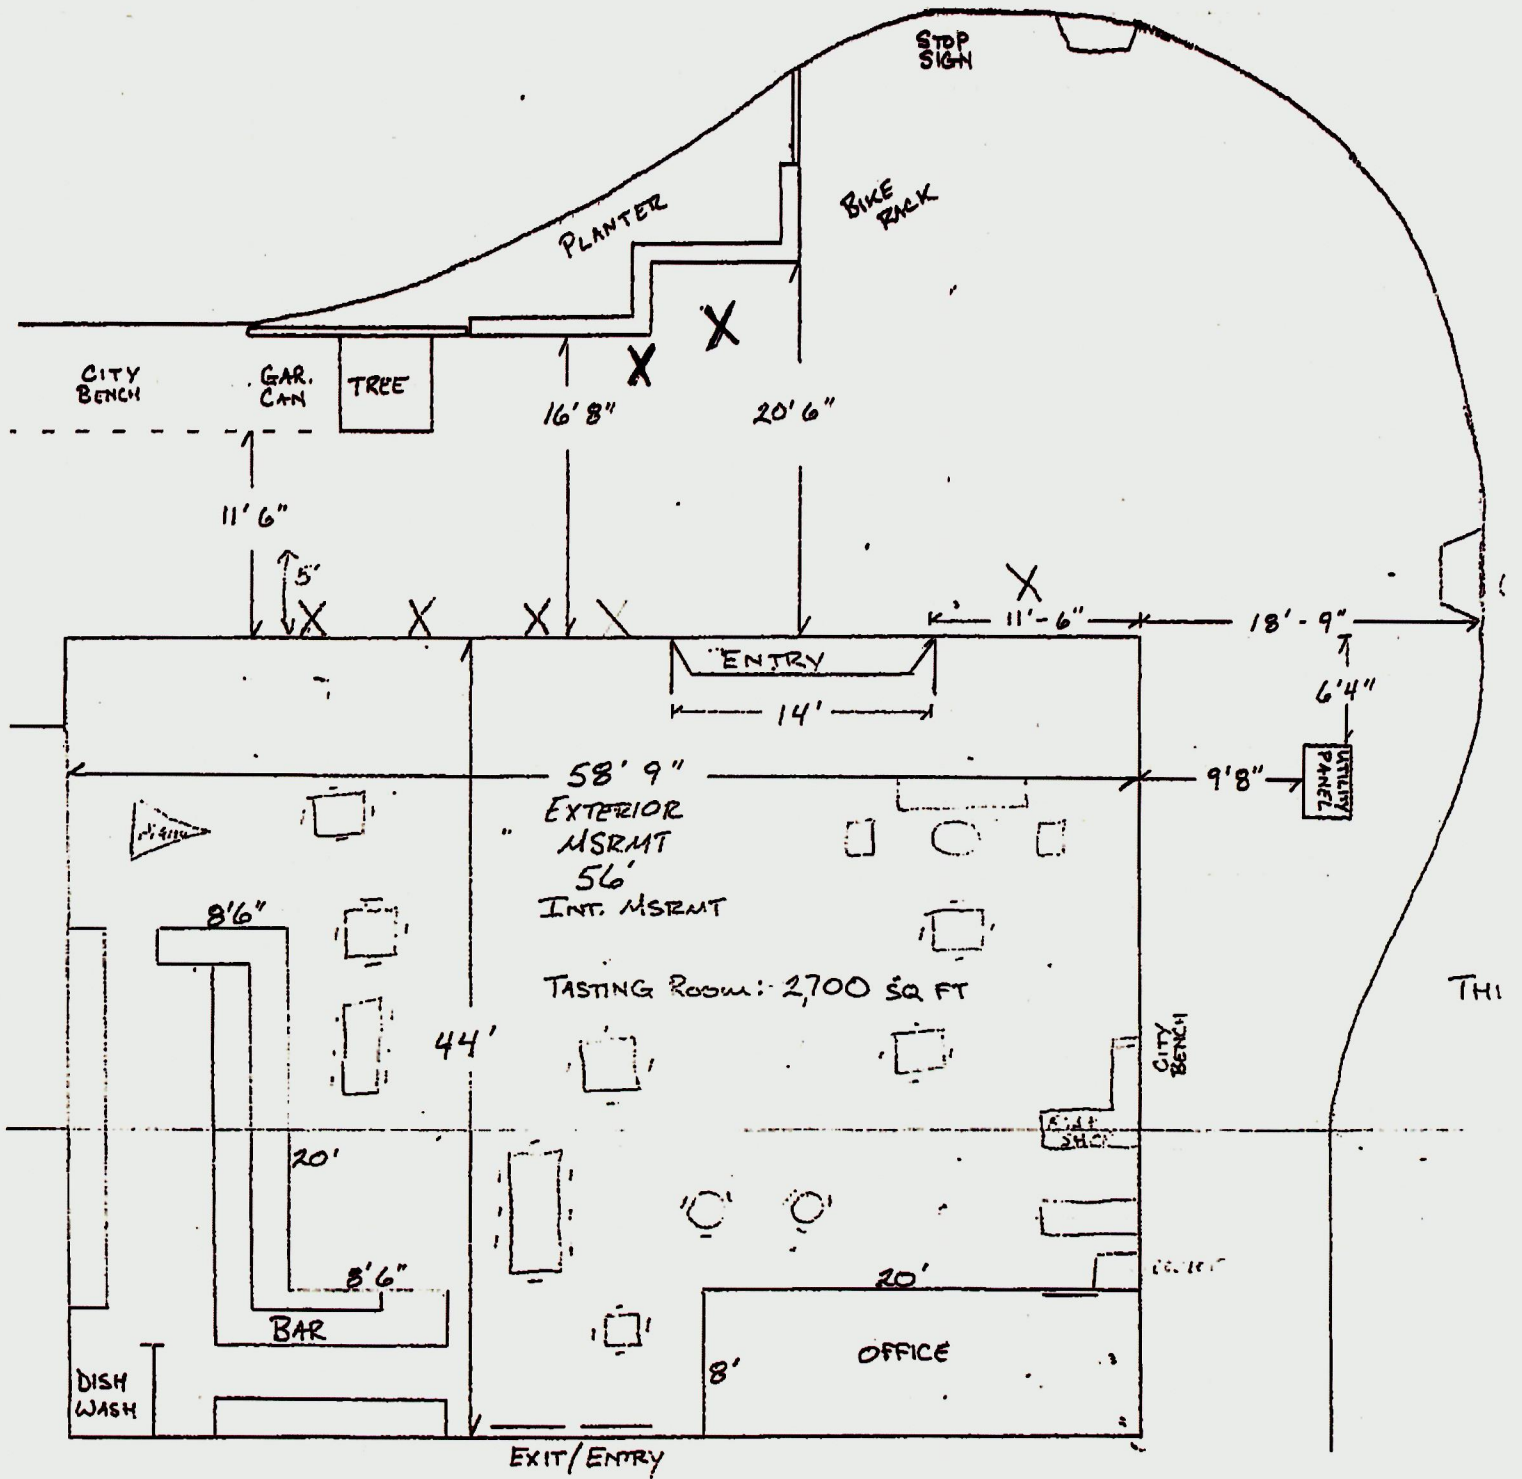

□ - SEATING

X - proposed cafe tables

Floor plan Approved

Premise ID 7B-44

RECEIVED

APR 09 2024

IDAHO STATE POLICE
ALCOHOL BEVERAGE CONTROL