

← Meeting Rooms

Dining

Room

Kitchen

Restrooms

Rest Rooms

Walkway

Bar
Seating

Bar

Bar
Seating

2nd
Outside
Entrance

Lobby


Lobby

Lobby
Front
Doors

RECEIVED


MAY 01 2024

IDAHO STATE POLICE
ALCOHOL BEVERAGE CONTROL

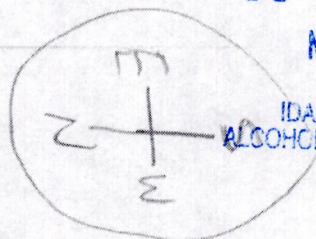


Front
Desk

K-276

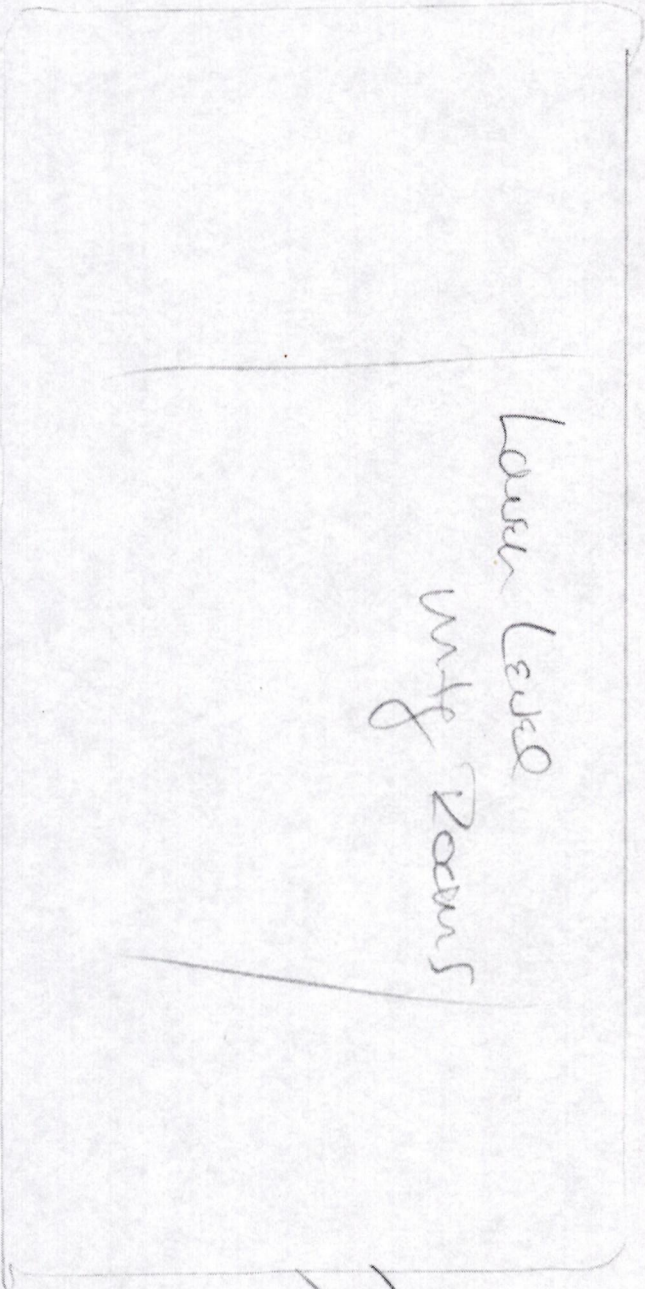

House Level

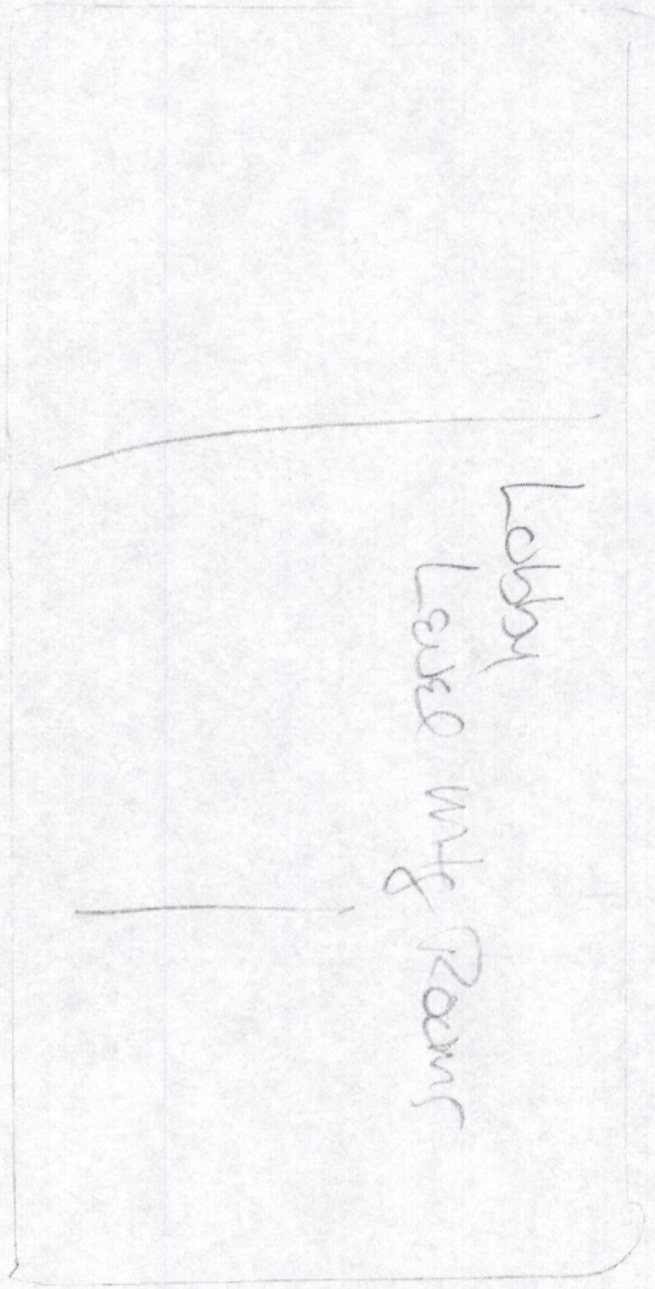

Lobby Level

Stairs
to
Lobby
Level

→ Restaurant

RECEIVED

MAY 01 2024

IDAHO STATE POLICE
ALCOHOL BEVERAGE CONTROL


TRACTS 1 AND 2 OF THE HEIRS OF THE MARGARET POST ESTATE
LOCATED IN GOVERNMENT LOTS 7 AND 8 AND THE SOUTHEAST QUARTER OF SECTION 3,
TOWNSHIP 50 NORTH, RANGE 5 WEST, BOISE MERIDIAN, KOOTENAI COUNTY, IDAHO

LEGEND


- | | | | |
|--|------------------------------------|--|--------------------------|
| | EXTENDING LANDSCAPE LIGHT | | EXTENDING LANDSCAPE AREA |
| | EXTENDING POWER HANDSLE | | EXTENDING REMAIN LINE |
| | EXTENDING LIGHT POLE | | EXTENDING WATER LINE |
| | EXTENDING WATER HANDSLE | | EXTENDING SLOUCHDOWN WEE |
| | EXTENDING POWER VOLT | | EXTENDING SANDWICH |
| | EXTENDING POWER METER | | EXTENDING LANE END ROAD |
| | EXTENDING JUNCTION BOX | | EXTENDING SAN |
| | EXTENDING TELEPHONE PESTERIN | | EXTENDING DOWELL |
| | EXTENDING TELEPHONE VOLT | | EXTENDING POST |
| | EXTENDING TELEPHONE PESTERIN | | |
| | EXTENDING TELEPHONE HANDSLE POST | | |
| | EXTENDING FIRE HYDRANT | | |
| | EXTENDING WATER METER | | |
| | EXTENDING VALVE | | |
| | EXTENDING IRRIGATION CONTROL BOX | | |
| | EXTENDING SPRINKLER | | |
| | EXTENDING VAND HYDRANT | | |
| | EXTENDING SANDWICH SERIES HANDSLE | | |
| | EXTENDING SANDWICH SERIES CLEANOUT | | |
| | AIRPUMP SURFACE | | |
| | GRADE SURFACE | | |
| | C | | |
| | CONCRETE SURFACE | | |
| | GRAVEL SURFACE | | |
| | L | | |

MAY 01 2024

IDAHO STATE POLICE
ALCOHOL BEVERAGE CONTROL

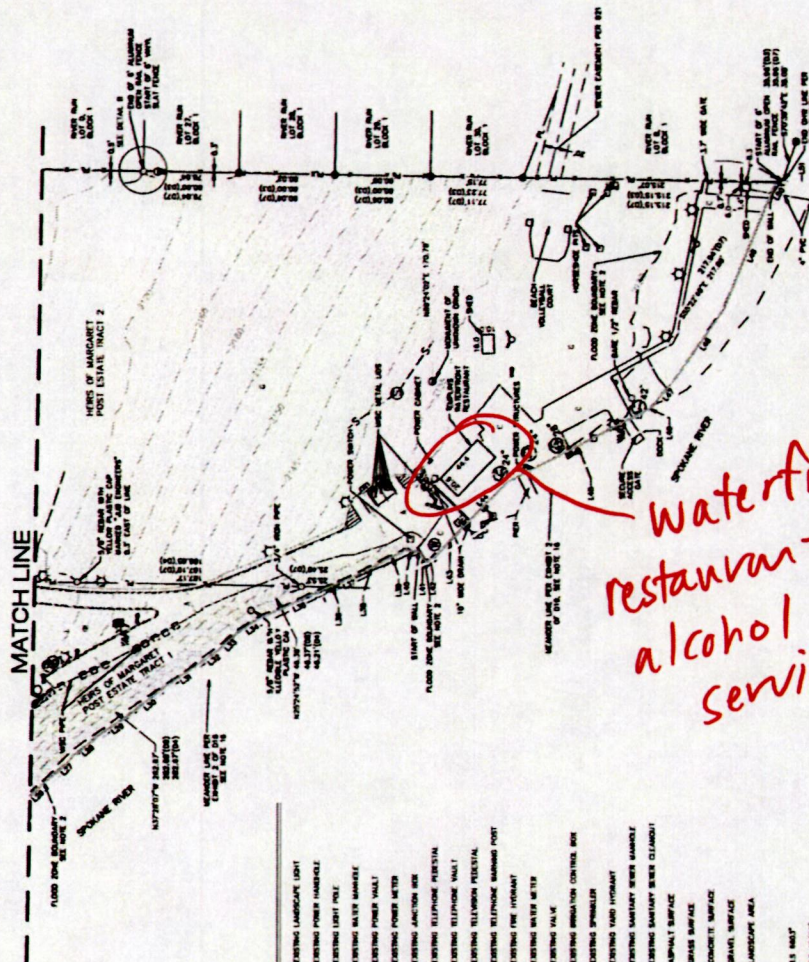

Waterfront
restaurant -
alcohol
service

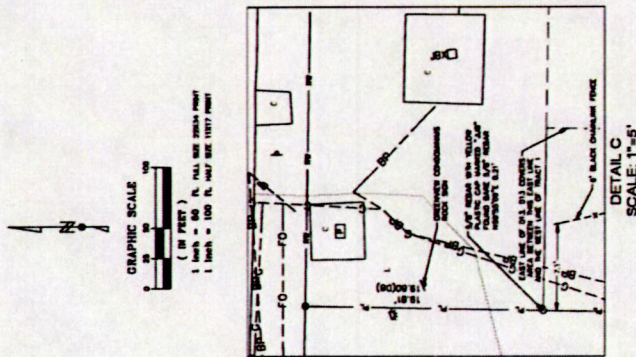

DETAIL C
SCALE: 1"=5'

DETAIL B
SCALE: 1"=10'

IN GOVT LOTS 7 & 8 & THE SE 1/4 OF
SEC 3, T 50 N, R 5 W, B.M.,
KOOTENAI COUNTY, IDAHO

414 PF LLC
ALTA/NPS LAND TITLE SURVEY


 Digitally signed
 by Michael L.
 September
 Date: 2023.11.17
 14:07:13+08'00'

3 OF 3




Two buildings
where alcohol service
is

<http://kcearth.kcgov.us/map/default.html>

MAY 01 2024

IDAHO STATE POLICE
ALCOHOL BEVERAGE CONTROL

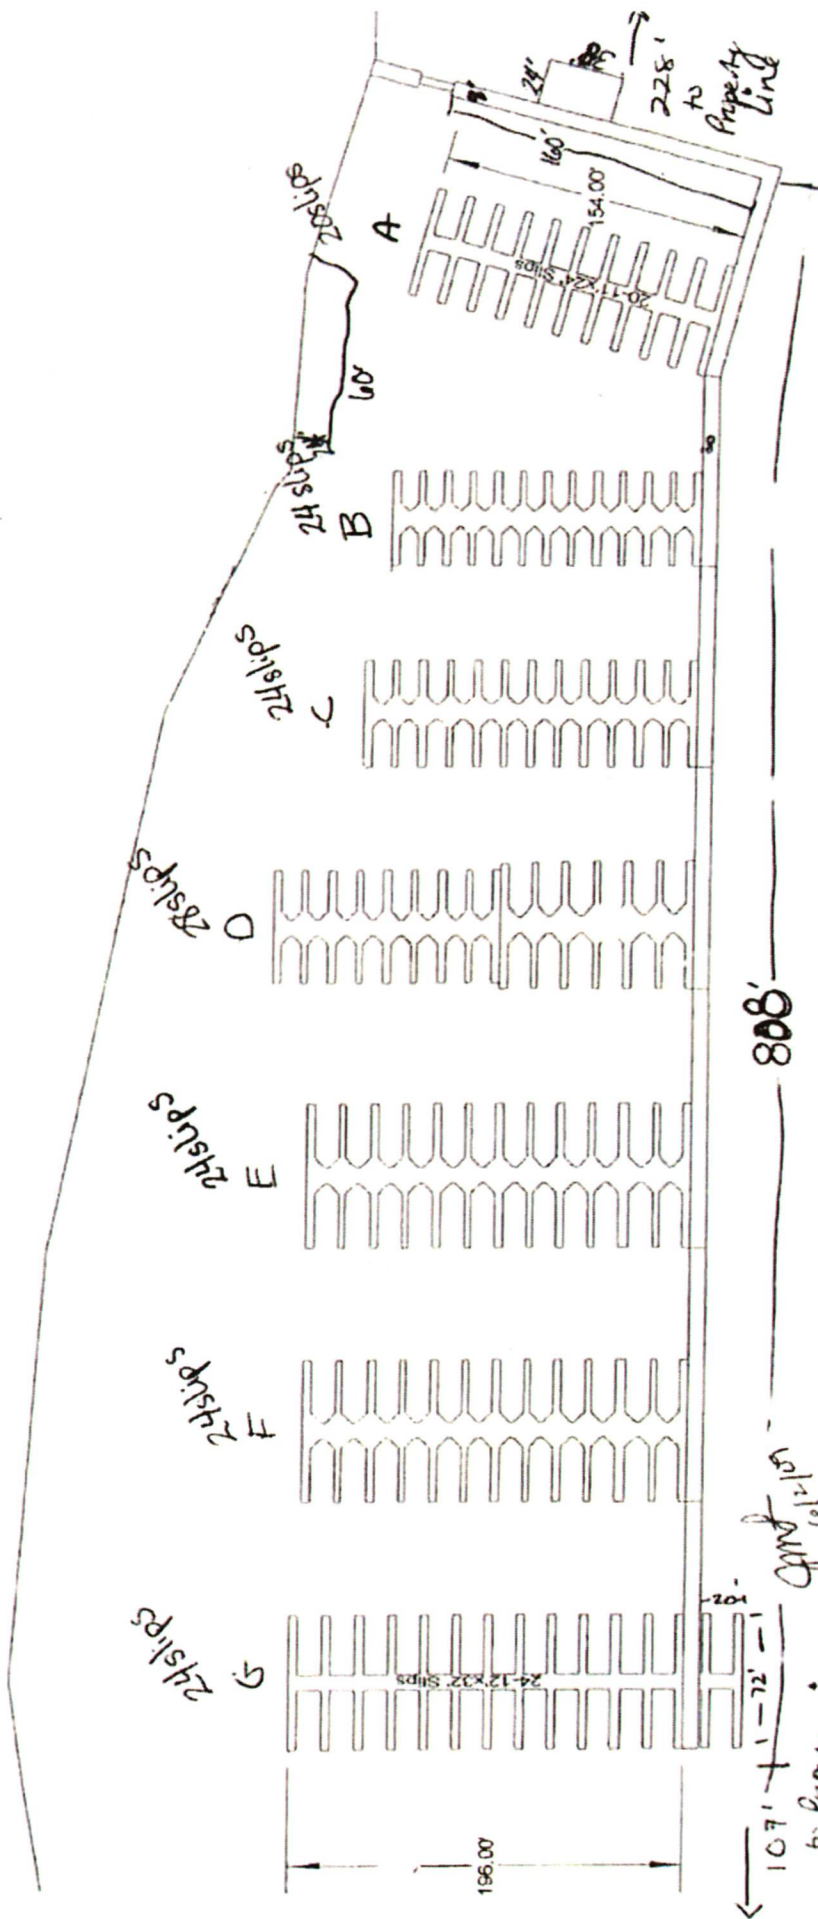

Total - 168 slips


TEMPLIN'S MARINA
2009

No alcohol
service on the
docks

RECEIVED

MAY 01 2024

IDAHO STATE POLICE
ALCOHOL BEVERAGE CONTROL

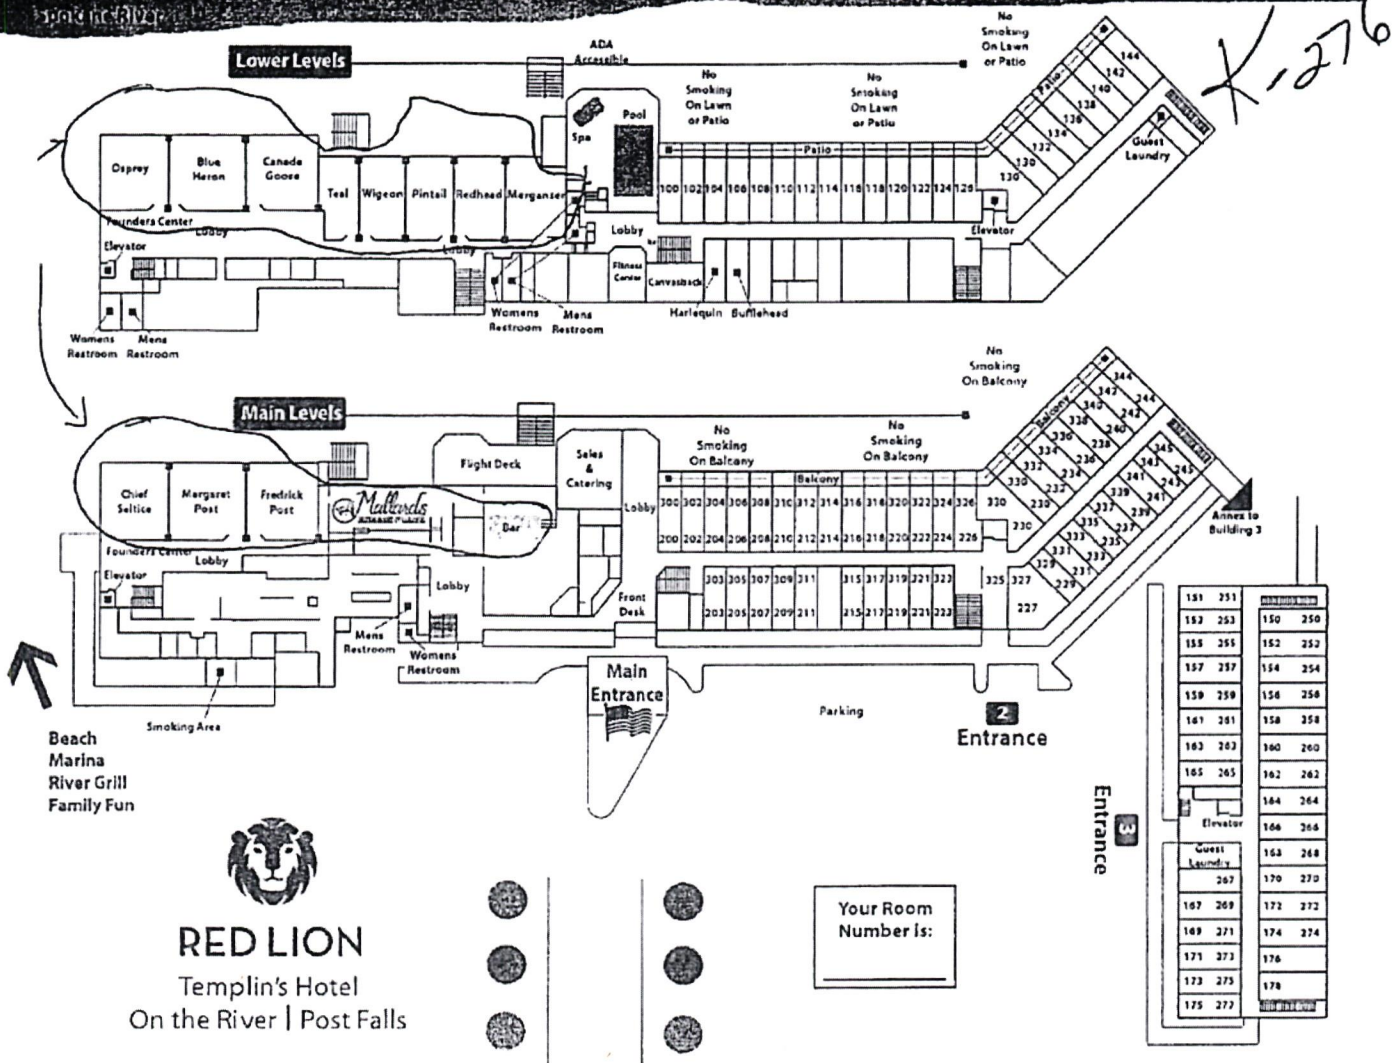

RECEIVED
MAY 01 2024
IDAHO STATE POLICE
ALCOHOL BEVERAGE CONTROL