


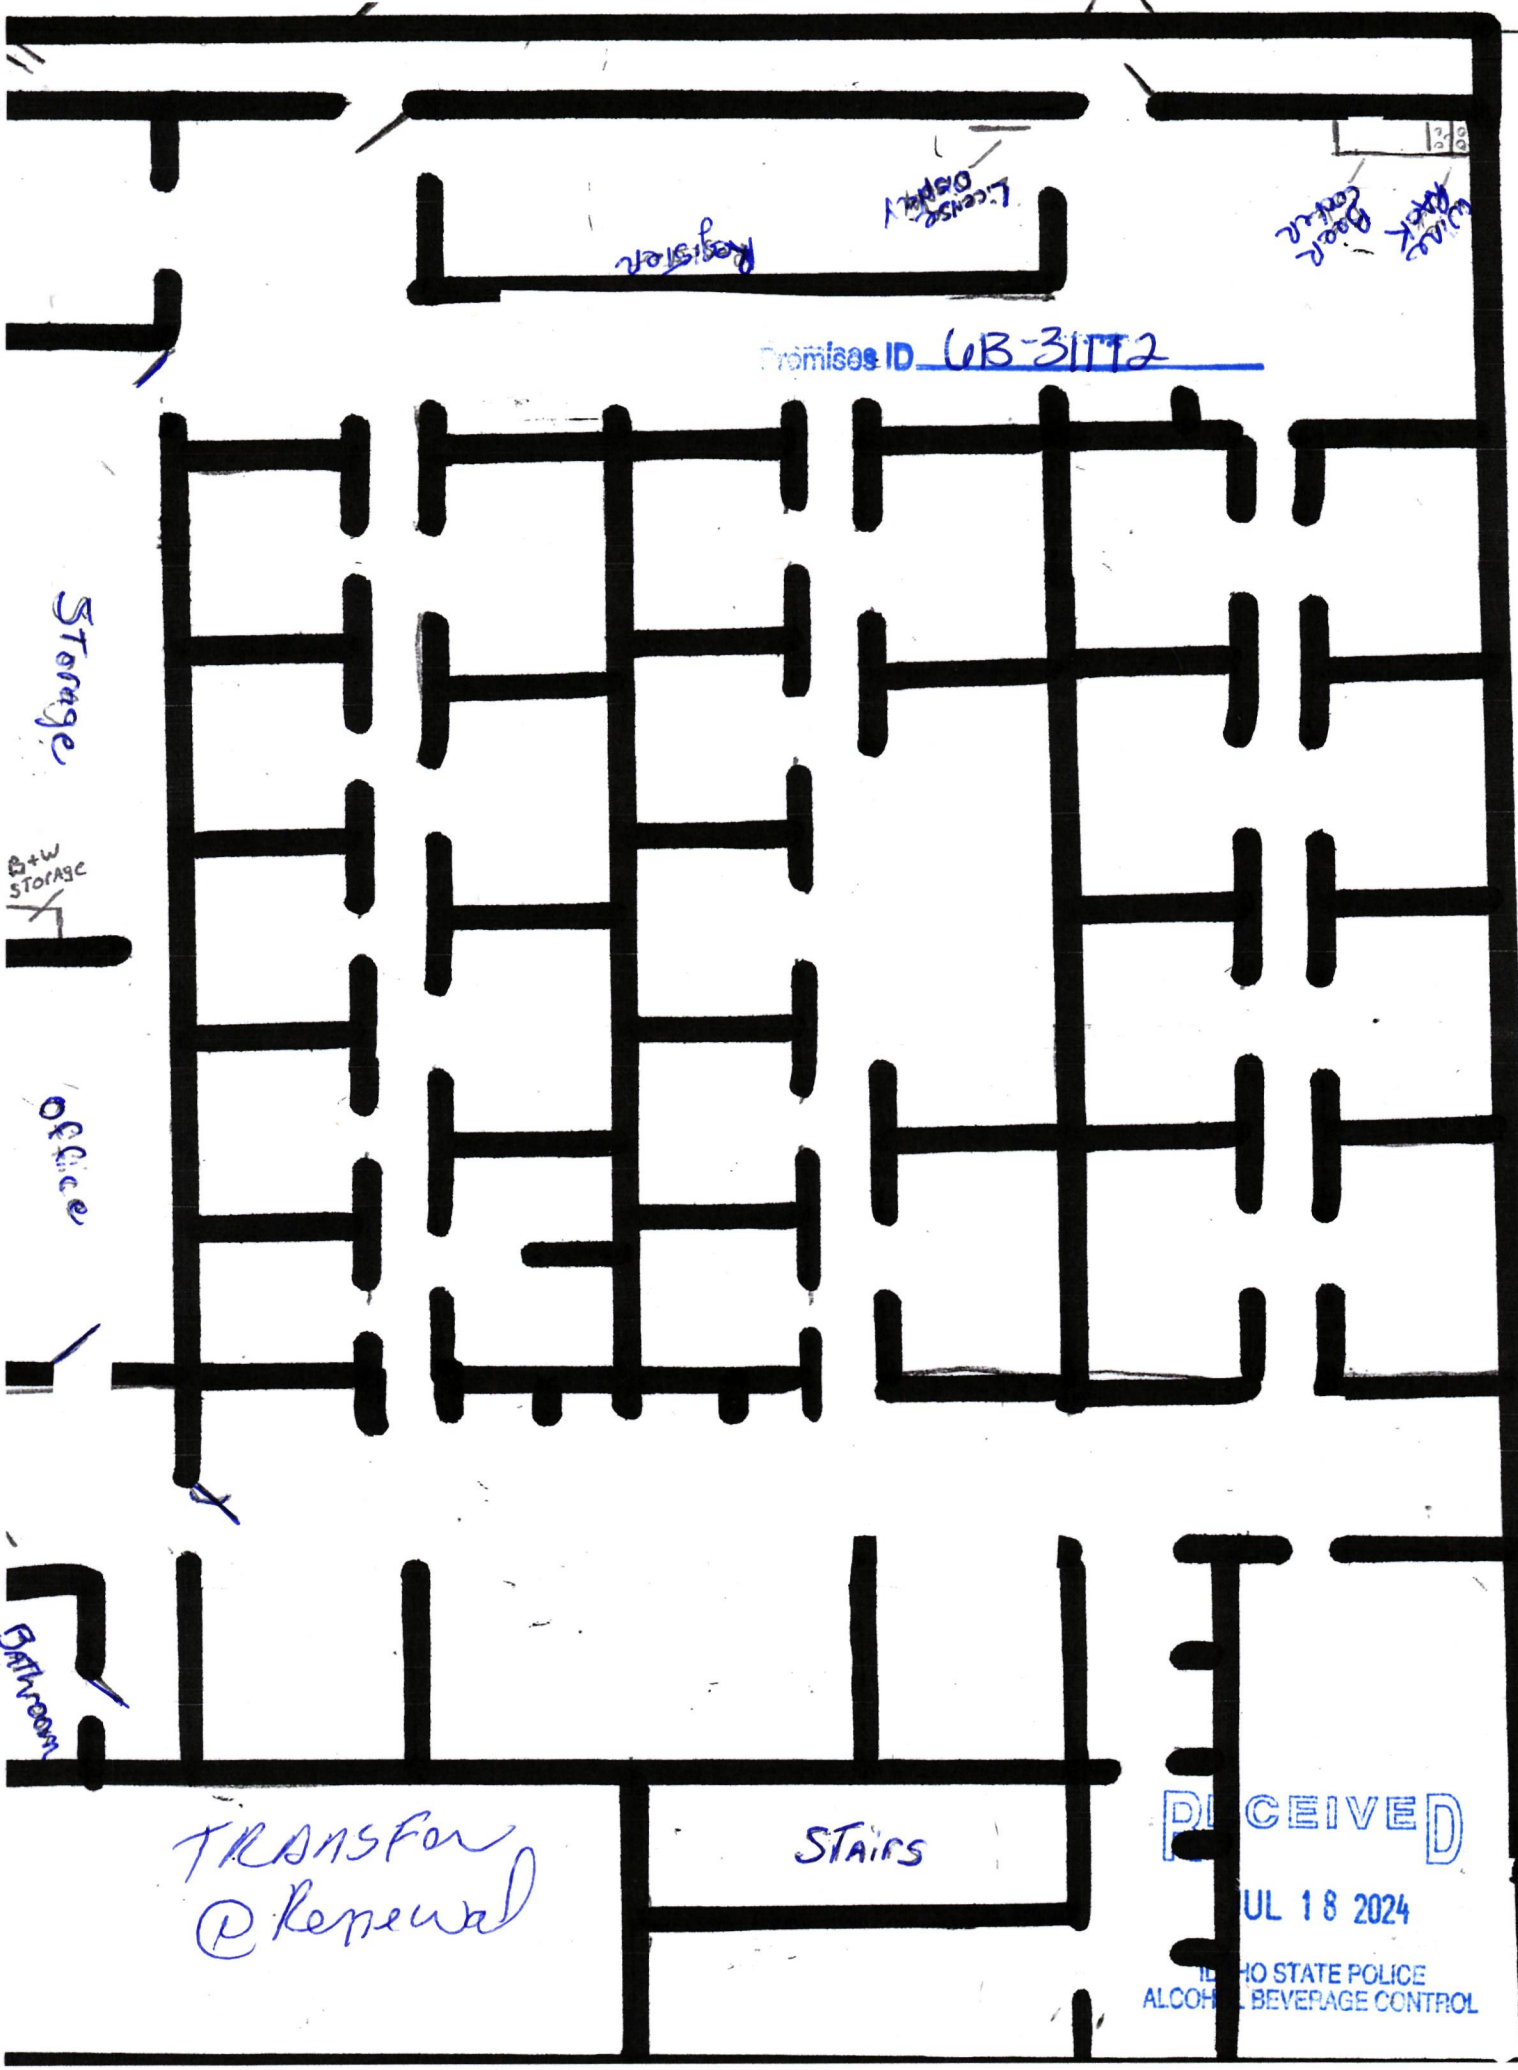

Register

License Display

Back Room
Wash Room

Premises ID 6B-3112

Storage

B+W
Storage

Office

Bathroom

TRANSFOR
@ Renewal

STAIRS

RECEIVED

JUL 18 2024

ILLINOIS STATE POLICE
ALCOHOL BEVERAGE CONTROL