


N Kings Rd

Garrity Blvd

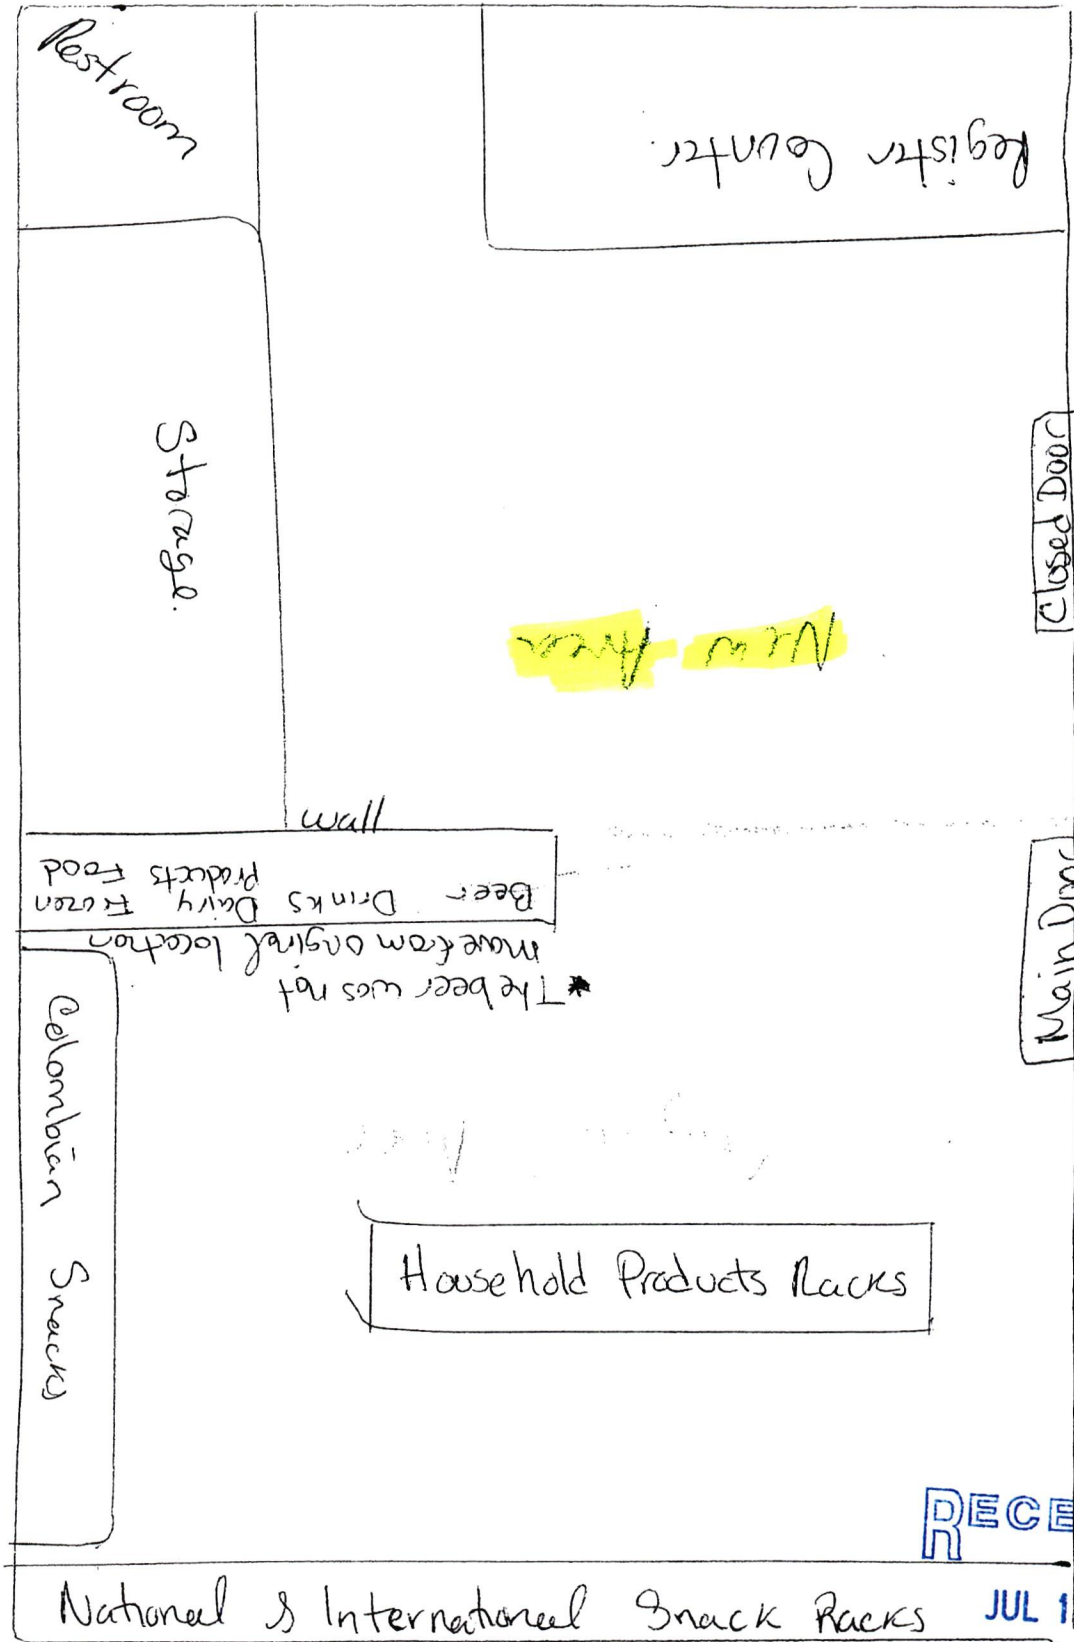

Parking lot

RECEIVED

JUL 16 2024

IDAHO STATE POLICE
ALCOHOL BEVERAGE CONTROL

Premise ID 2C-27030

Floor plan
Approved