


8

~~EXHIBIT A-1~~
SITE PLAN/FLOOR PLAN

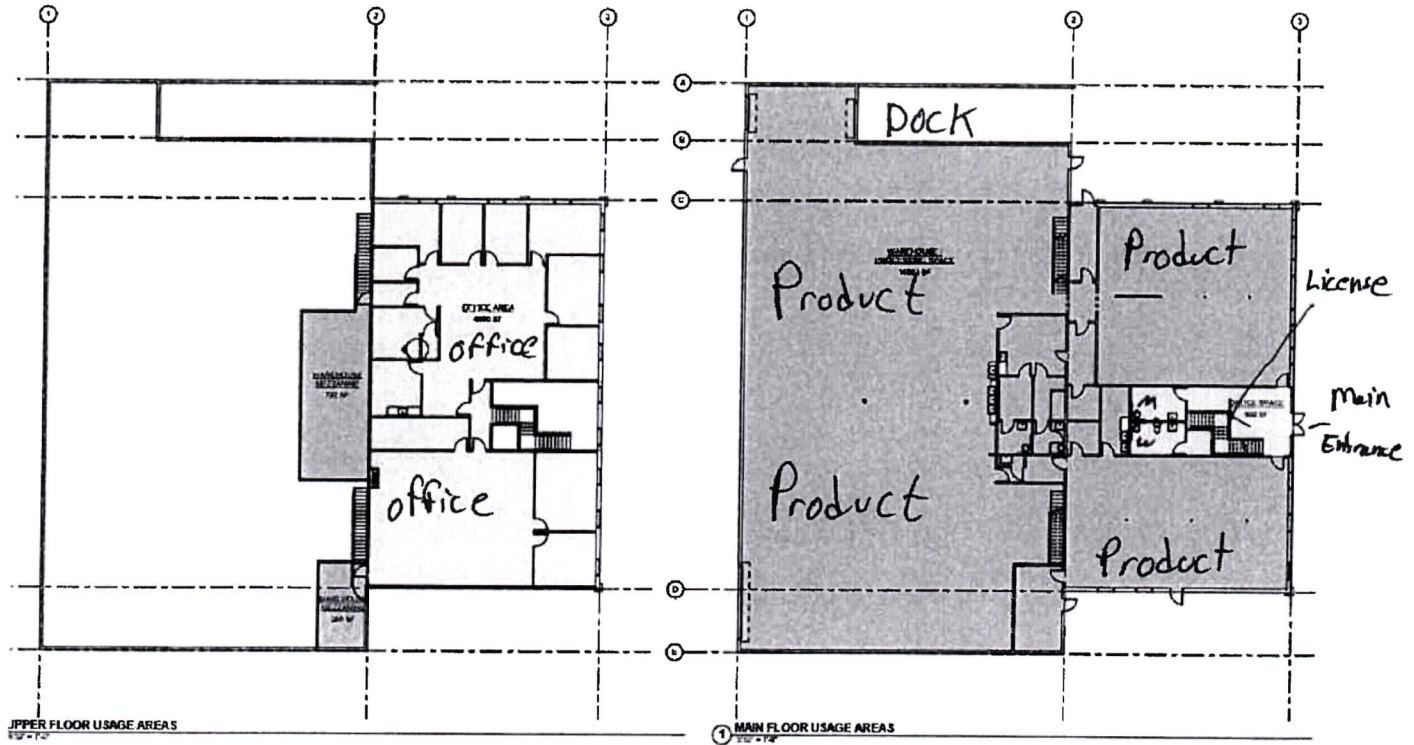

Premise ID 2-9023

RECEIVED

AUG 23 2024

IDAHO STATE POLICE
ALCOHOL BEVERAGE CONTROL

EXHIBITS

TENANT DS DS
DS DS
OWNER WAG