


Floor Plan Lunch Service -Rudy's Kitchen

Premises ID 2T-134

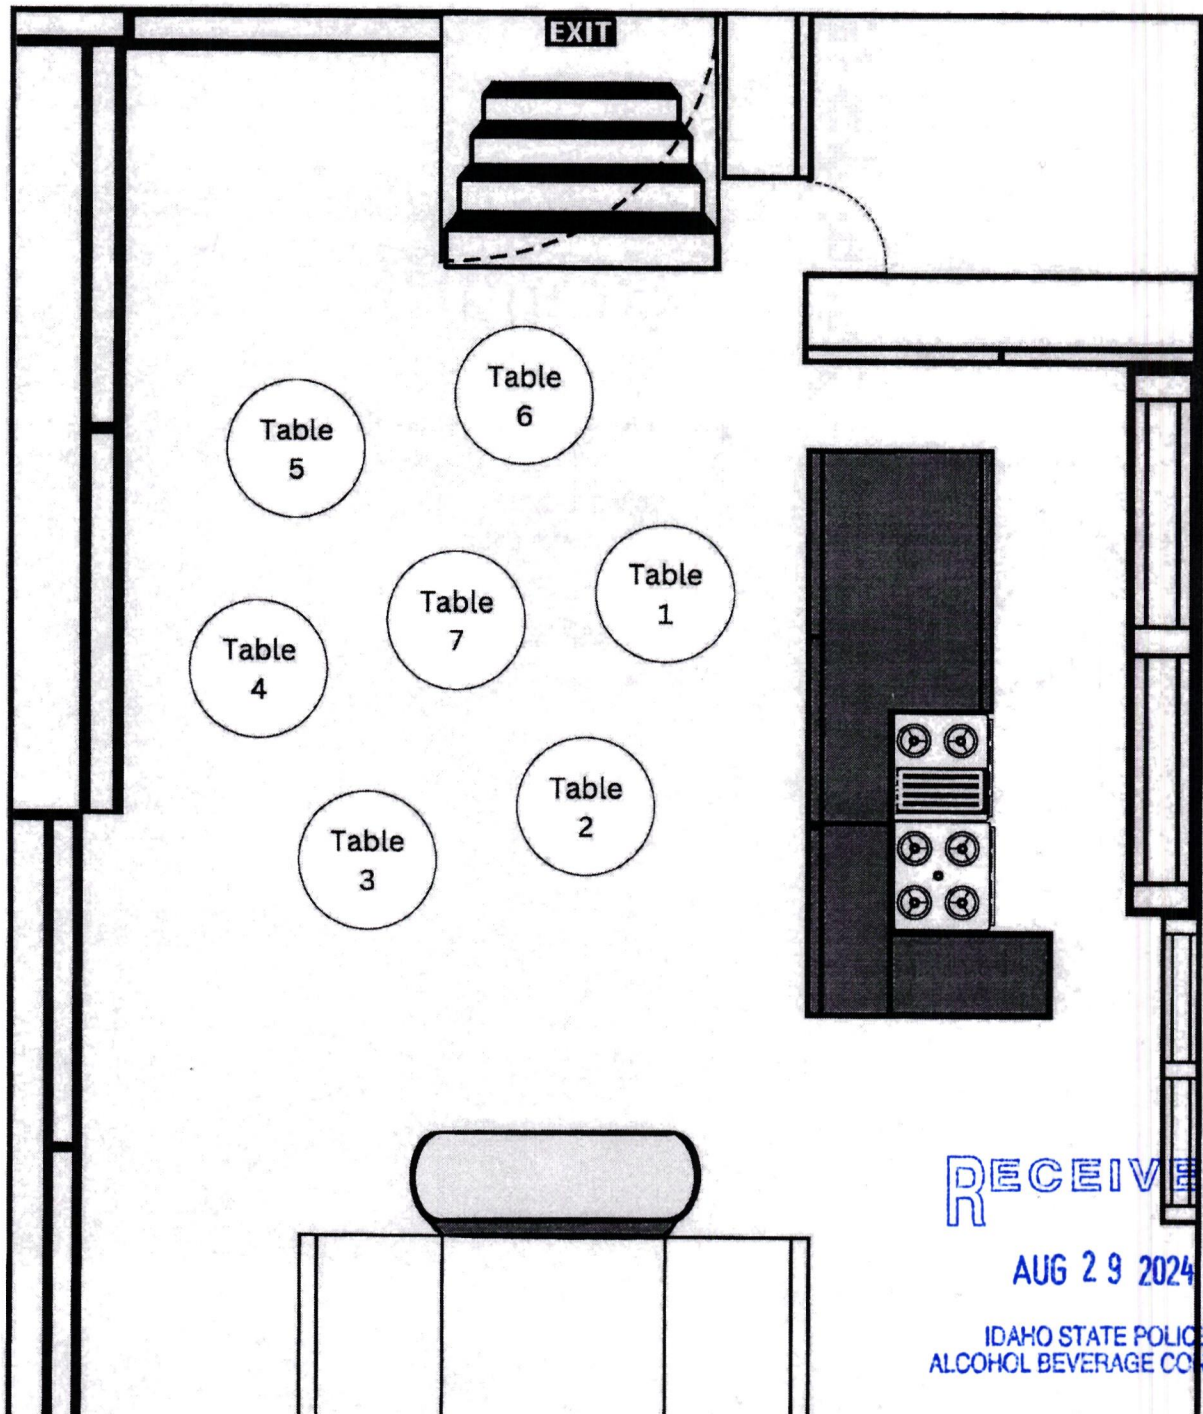

RECEIVED

AUG 29 2024

IDAHO STATE POLICE
ALCOHOL BEVERAGE CONTROL