


Sushi YA Restaurant Sketch / Premises Diagram

Premise ID 2T-54

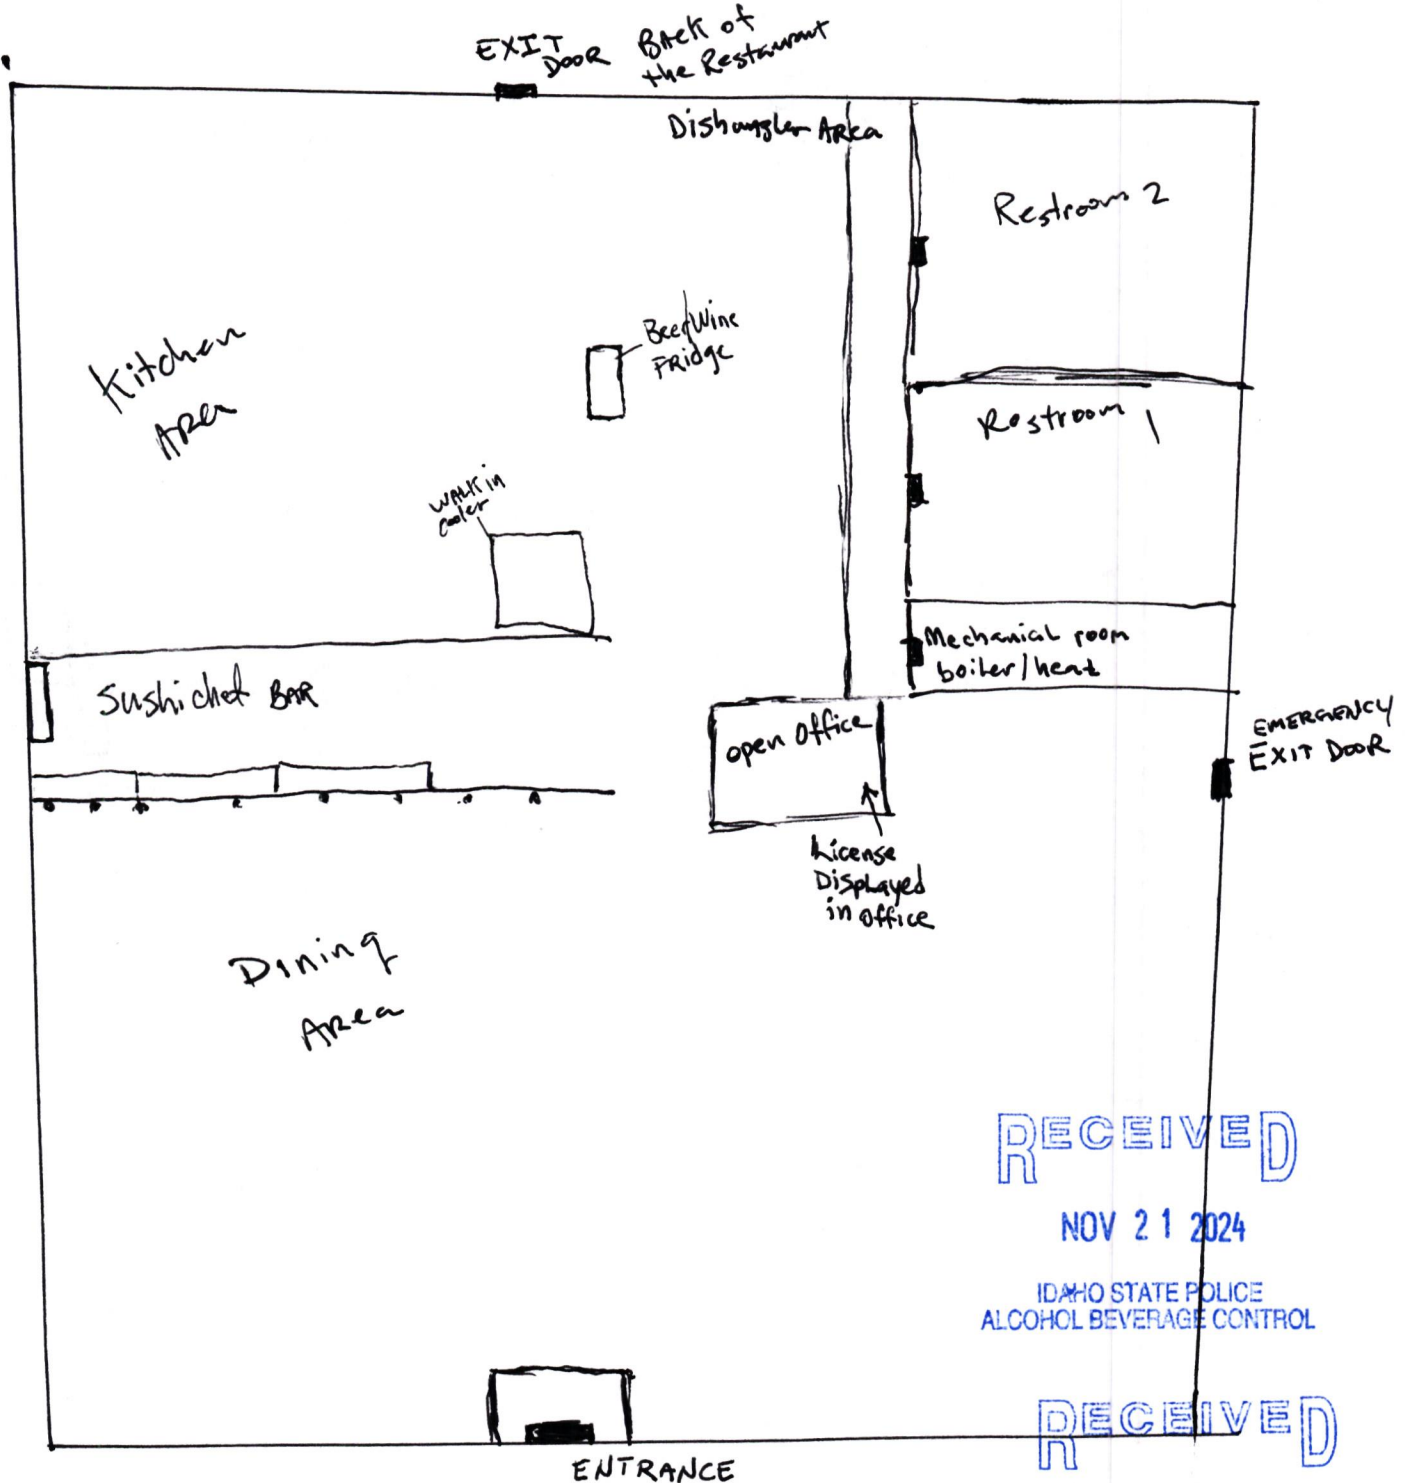

RECEIVED

NOV 21 2024

IDAH0 STATE POLICE
ALCOHOL BEVERAGE CONTROL

RECEIVED

NOV 04 2024

IDAH0 STATE POLICE
ALCOHOL BEVERAGE CONTROL

PARKING LOT