


Premises ID K-92

TRANSFORM
#2

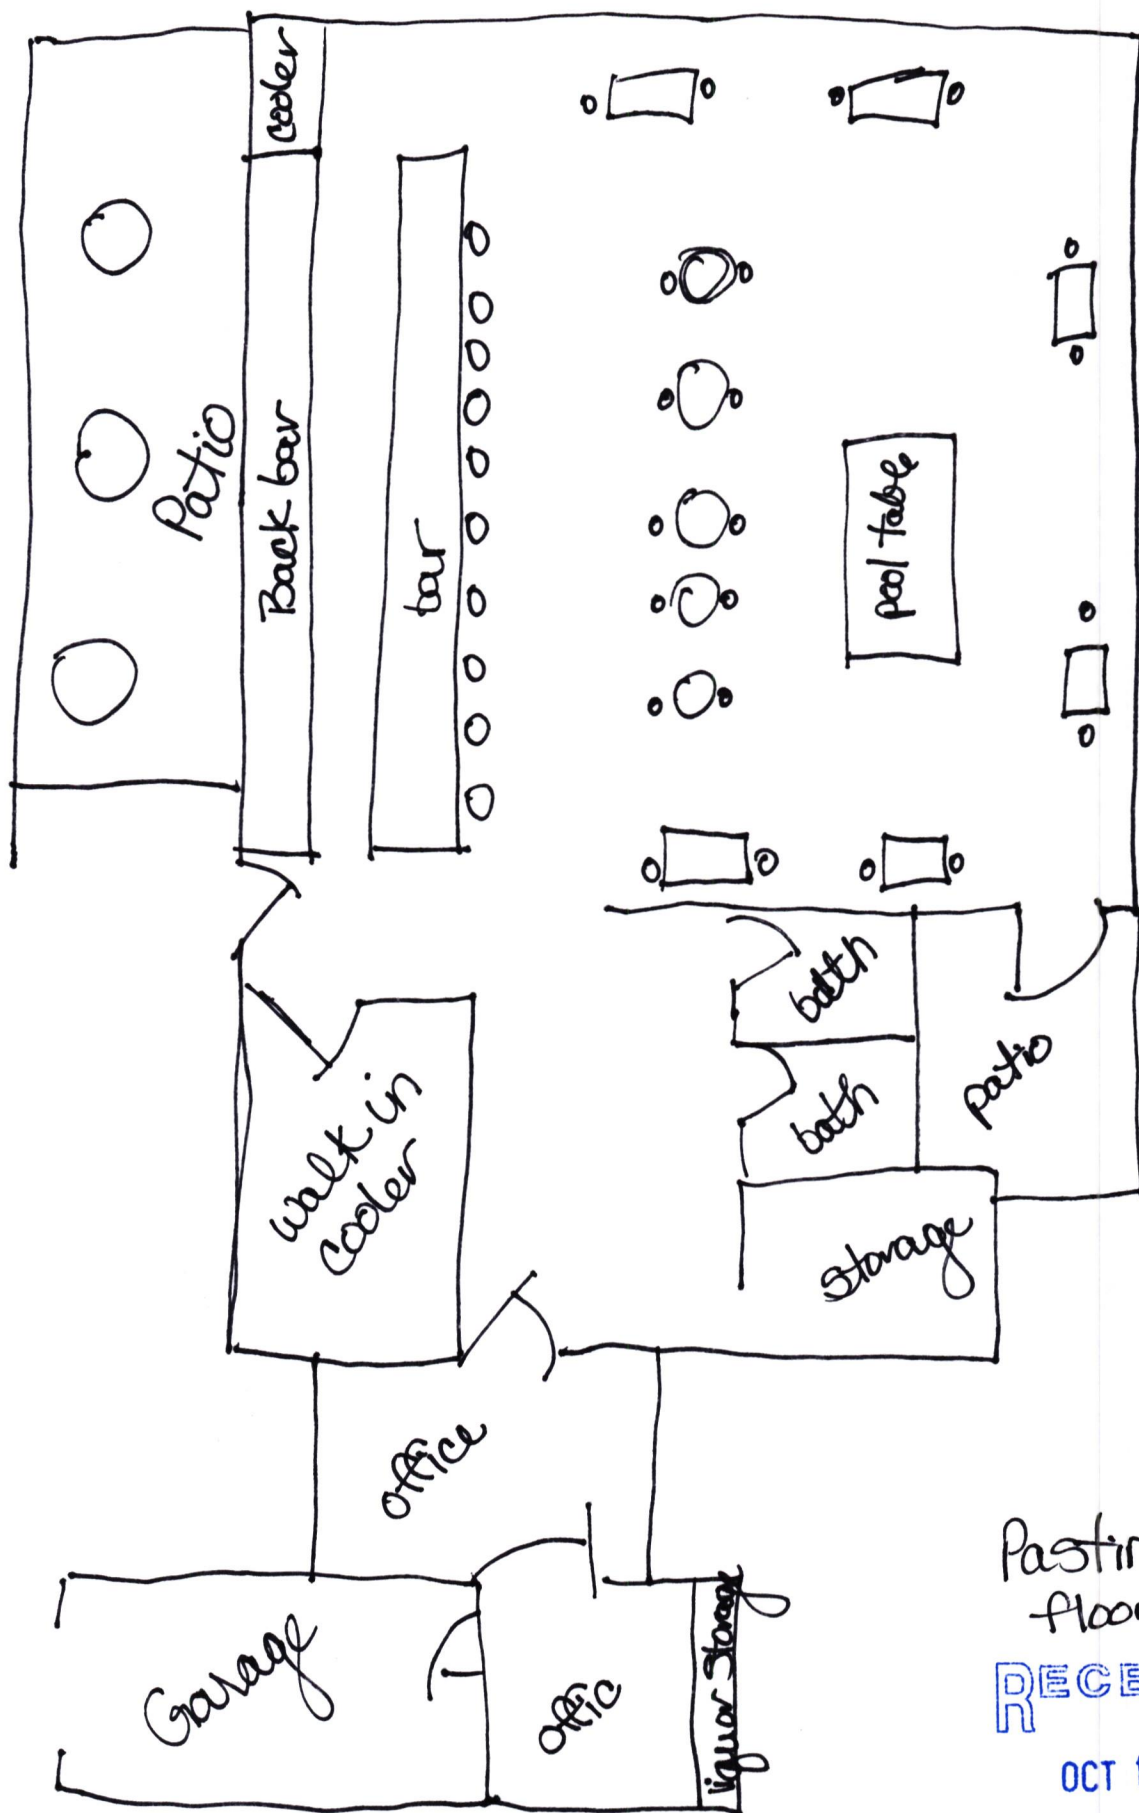

Pastime Club
Floor Plan

RECEIVED

OCT 15 2024

IDAHIO STATE POLICE
ALCOHOL BEVERAGE CONTROL