


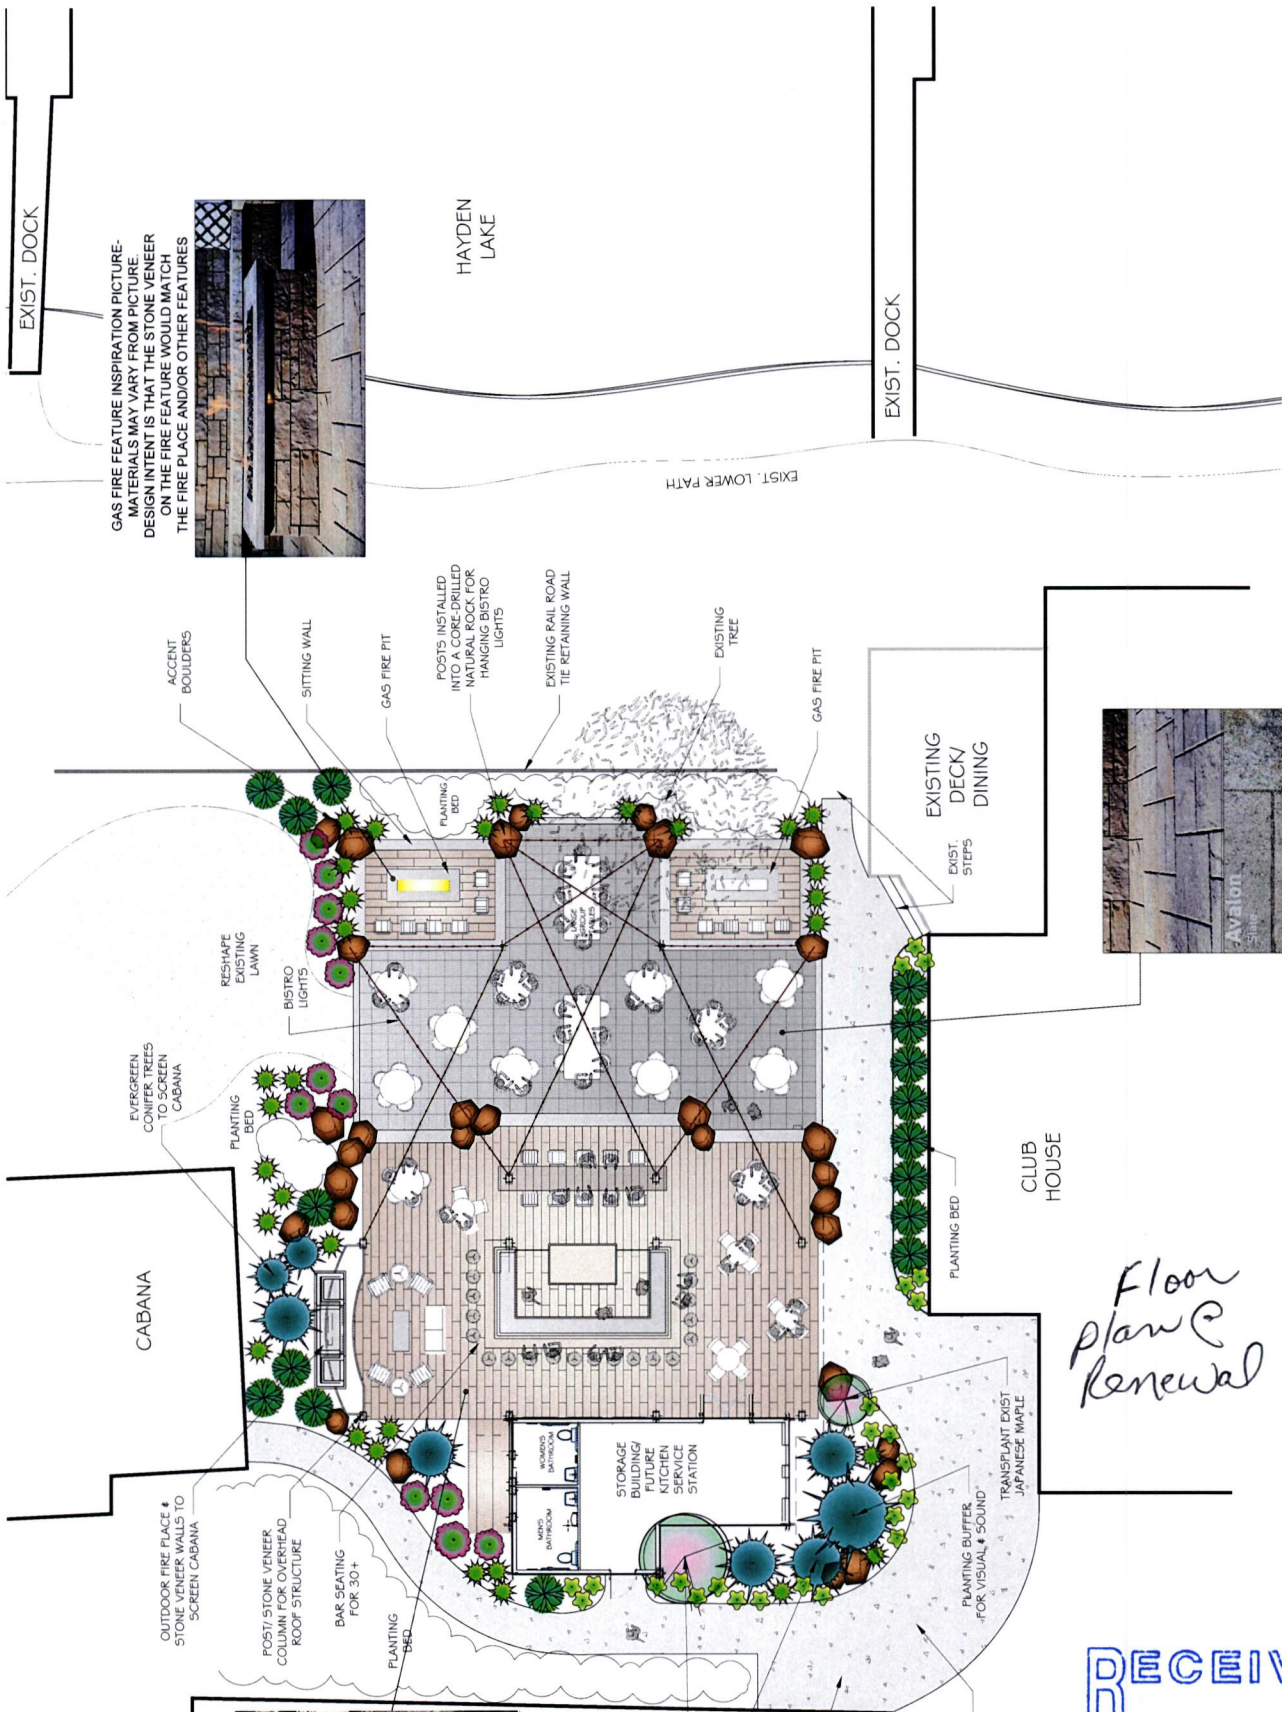


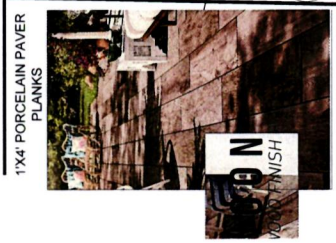

LANDSCAPE PLAN

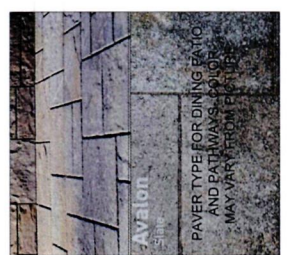

GAS FIRE FEATURE INSPIRATION PICTURE- MATERIALS MAY VARY FROM PICTURE. DESIGN INTENT IS THAT THE STONE VENEER ON THE FIRE FEATURE WOULD MATCH THE FIRE PLACE AND/OR OTHER FEATURES

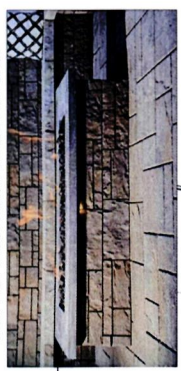


Floor plan @ Renewal

RECEIVED

JAN 13 2025

IDAHO STATE POLICE
ALCOHOL BEVERAGE CONTROL

PREMISE ID K-56

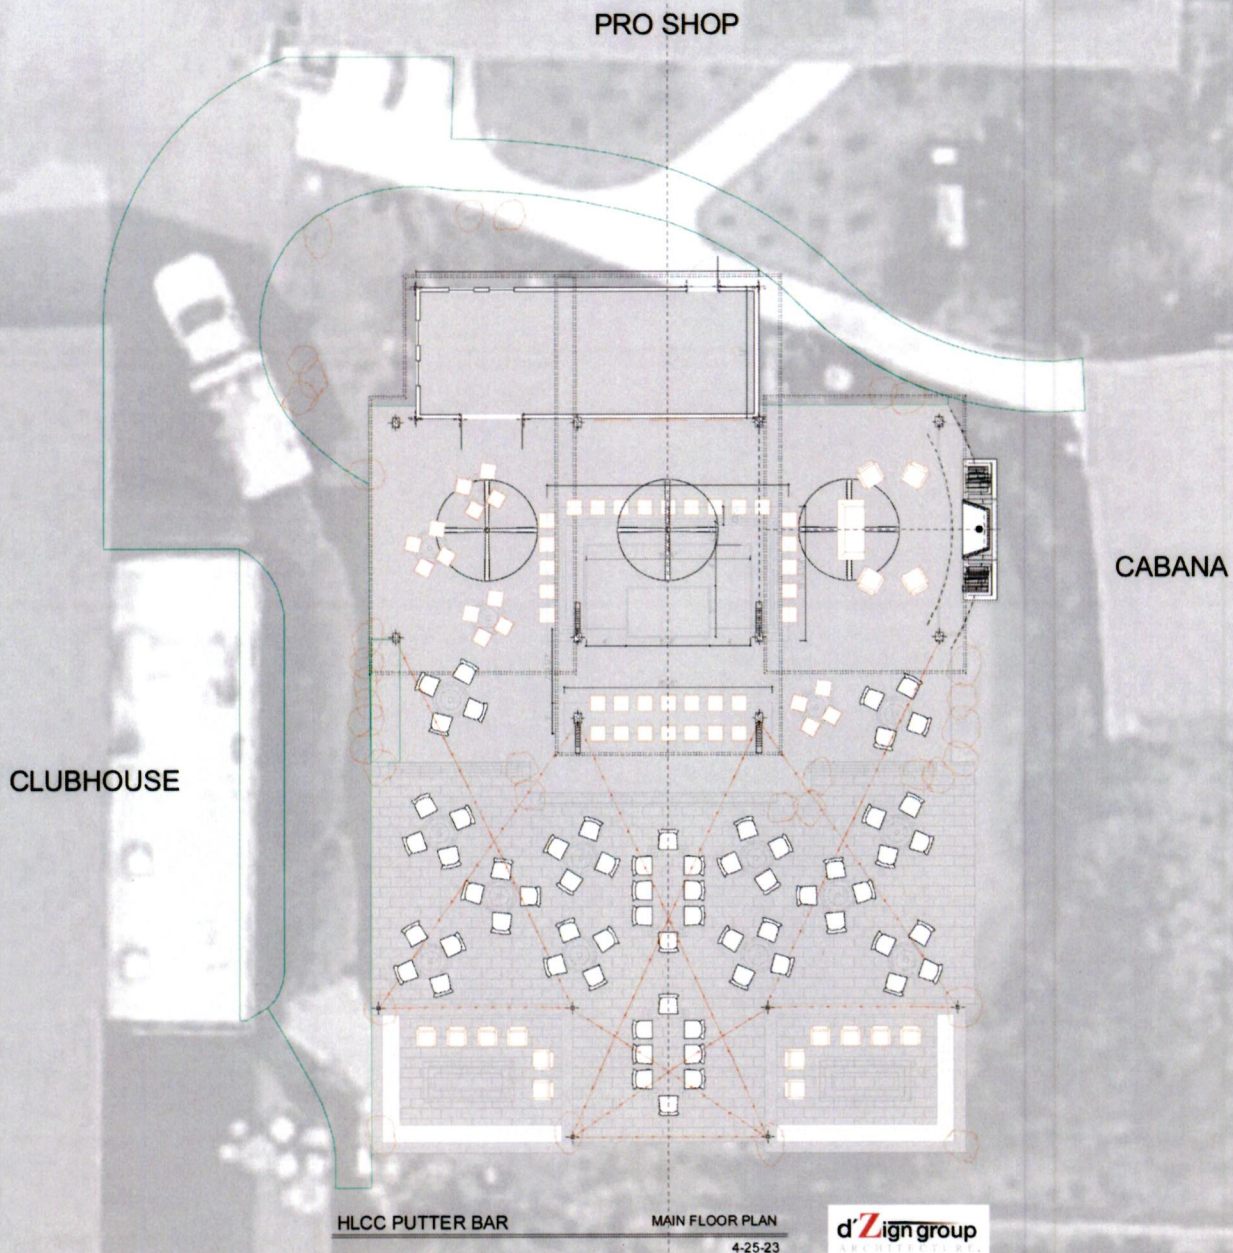

SITE PLAN

RECEIVED

JAN 13 2025

IDAHO STATE POLICE
ALCOHOL BEVERAGE CONTROL



Hayden Lake Country Club
Putter Bar

IDAHO STATE POLICE
ALCOHOL BEVERAGE CONTROL

THE CUTTER BAR
AT
HAYDEN LAKE COUNTRY CLUB



SYMBOLS / MATERIALS LIST	
FLOOR PLAN SCALE 1/4" = 1'-0" REFERENCE SHEET AND DETAIL BUILDING SECTION SHEET NUMBER WHERE DRAWN PARTIAL SECTION SHEET NUMBER WHERE DRAWN REFERENCE SHEET AND DETAIL	MAIN FLOOR FINISH ELEVATION INDICATES HIDDEN CONDITION ABOVE, BELOW OR BEYOND CENTERLINE, WITNESS LINE, JAIL LINE OR EXTENSION LINE DEFINED LOCATION OF INTERIOR ELEVATIONS
ROOM ROOM TITLE ROOM NUMBER DOOR NUMBER WINDOW NUMBER EQUIPMENT NOTE WALL TYPE KEYED NOTE CABINET NUMBER SPOT FINISH GRADE ELEVATION COLUMN, BUILDING GRID OR EDGE OF BUILDING REVISION NUMBER	BRICK - BRICK WITH CMU ABOVE STUD PARTITION MAJORITY WALL CONCRETE EARTH OR CONTACT FILL DRAINAGE FEL METAL BATT INSULATION WOOD CONTINUOUS BLOCKING PLYWOOD GYPSUM BOARD FINISHED WOOD RIGID INSULATION PARTICLEBOARD BOARD MOISTURE RESISTANT BOARD

GENERAL NOTES	
1. THE DRAWINGS INDICATE LOCATION, DIMENSIONS, REFERENCE, AND TYPICAL DETAILS OF CONSTRUCTION. THE DRAWINGS DO NOT INDICATE EVERY CONDITION, NOR ARE THEY PARTICULARLY DETAILED. SHALL BE OF CONSTRUCTION SIMILAR TO PARTS THAT ARE DETAILED.	22. LIGHTING CONTROLS, ELECTRICAL SWITCHES AND RECEPTACLES, ENVIRONMENTAL CONTROLS, APPLIANCE CONTROLS (WHERE APPLICABLE), OPERATING WINDOW, FOR OPERABLE WINDOWS AND PLUMBING/FUTURE CONTROLS SHALL COMPLY WITH ICGANES A117.1 SECTION 301 AND HEIGHT/REACH REQUIREMENTS IN SECTION 308.
2. DO NOT SCALE DRAWINGS.	23. INTERIOR NON-BEARING WALLS SHALL BE WELDED DOWN TO ALLOW ROOF TRUSS DEFLECTION WITHOUT LOADING THE WALL.
3. FINISHED DIMENSIONS TAKE PRECEDENCE OVER SCALED DIMENSIONS. WHERE DISCREPANCIES OCCUR, THEY SHALL BE REPORTED TO ARCHITECT FOR RESOLUTION.	24. PROVIDE FIRE EXTINGUISHING CABINETS AND/OR FIRE EXTINGUISHERS PER THE CURRENT INTERNATIONAL FIRE CODE AND THE AUTHORITY HAVING JURISDICTION.
4. DETAILED DRAWINGS AND LARGER SCALE DRAWINGS TAKE PRECEDENCE OVER SMALLER SCALE DRAWINGS.	25. WOOD MEMBERS IN CONTACT WITH EXTERIOR CONCRETE SHALL BE PRESURE TREATED.
5. CONCRETE AND BRICK DIMENSIONS ARE GIVEN TO THE FACE OF CONCRETE OR MASONRY AND TO THE FACE OF ROUGH OPENINGS.	26. FIRE STOPPING SHALL BE PROVIDED IN THE FOLLOWING LOCATIONS: - CONCEALED SPACE IN STUD WALLS & PARTITIONS INCLUDING PURGED SPACES - THE CEILING AND FLOOR LEVELS - 12" FOOT INTERVALS HORIZONTALLY ALONG THE LENGTH OF ALL WALLS - ALL INTERSECTIONS BETWEEN CONCEALED VERTICAL AND HORIZONTAL SPACES AS OCCUR AT SLOTTES, CRACKS, CRACKS AND COVERED CEILING - IN OPENINGS AROUND VENTS, PIPES, DUCTS, CHIMNEYS, FIREPLACES AND SIMILAR OPENINGS WHICH AFFORD A PASSAGE FOR FIRE AT CEILING AND FLOOR LEVELS, WITH NON-COMBUSTIBLE MATERIALS - ROOF-CEILING ASSEMBLIES, WALLS, CRACK SPACES OR ATTICS SHALL HAVE A FLAME SPREAD RATING NOT TO EXCEED 1 AND A SMOKE DENSITY NOT TO EXCEED 450.
6. PARTITION DIMENSIONS ARE GIVEN TO THE FACE OF STUD UNLESS OTHERWISE NOTED.	27. ALL INSULATION MATERIALS INCLUDING FACING, SUCH AS VAPOR BARRIER OR BREATHABLE PARTS, SHALL BE INSTALLED WITHIN DOOR/CLOSET ASSEMBLIES, ROOF-CEILING ASSEMBLIES, WALLS, CRACK SPACES OR ATTICS SHALL HAVE A FLAME SPREAD RATING NOT TO EXCEED 1 AND A SMOKE DENSITY NOT TO EXCEED 450.
7. DOOR OPENING LOCATIONS ARE DIMENSIONED TO ROUGH OPENINGS OR CENTERLINE OF OPENING.	28. CONTRACTOR SHALL VERIFY LOCATION OF ALL EXISTING UTILITIES, TRANSFORMERS AND UTILITIES UNDERGROUND WITH APPLICABLE UTILITY COMPANIES.
8. WHERE NO MATERIAL NOTES OCCUR, THE GRAPHIC MATERIAL INDICATION SHALL INDICATE MATERIAL, TYPE AND ITEMS. SEE SYMBOL AND MATERIALS LIST ON THIS SHEET.	29. SUB-CONTRACTORS SHALL BE RESPONSIBLE FOR COORDINATION OF THEIR WORK WITH THE WORK OF OTHERS. SUB-CONTRACTORS SHALL VERIFY THAT ANY WORK RELATED TO THEIR WORK MUST BE PROVIDED BY OTHERS, HAS BEEN COMPLETED AND IS ADEQUATE PRIOR TO COMMENCING THEIR WORK.
9. ALL NEW CONSTRUCTION TO COMPLY WITH THE AMERICANS WITH DISABILITIES ACT ACCESSIBILITY GUIDELINES (ADA) AND ICGANES A117.1-2009.	30. SHOULD CONFLICT OCCUR IN OR BETWEEN DRAWINGS AND SPECIFICATIONS, THE CONTRACTOR SHALL CONTACT THE ARCHITECT FOR VERIFICATION.
10. PROVIDE LANDINGS AND FLOOR LEVELS AT DOORS THAT COMPLY WITH THE CURRENT BUILDING CODE.	31. PROVIDE SLOID BLOCKING AT ALL DOOR STOPS, HANDRAILS AND TOILET ROOM ACCESSORIES, ETC.
11. UNLESS OTHERWISE INDICATED, ALL DRAWINGS, NOTES WHICH DO NOT READ "N.C.", "EXISTING", OR "TO BE REMOVED", OR "BY OTHERS" SHALL INDICATE NEW WORK WHICH SHALL BE CONTRACTOR FURNISHED AND CONTRACTOR INSTALLED.	32. ALL WORK NOT DETAILED OR NOTED SHALL BE CONSTRUCTED IN ACCORDANCE WITH OTHER SIMILAR WORK SHOWN ON THE DRAWINGS AND TYPICAL DETAILS.
12. ALL MATERIALS SHALL BE INSTALLED IN ACCORDANCE WITH THE WRITTEN MANUFACTURER'S INSTRUCTIONS.	33. CONTRACTOR SHALL CORRELATE DIMENSIONS, LOCATIONS, AND SIZES OF OPENINGS IN FLOOR AND WALLS WITH ARCHITECTURAL, MECHANICAL, PLUMBING AND ELECTRICAL DRAWINGS.
13. THE GENERAL CONTRACTOR SHALL KEEP ALL AREAS OF CONSTRUCTION CLEAN AND FREE OF DEBRIS. AFTER CONSTRUCTION IS COMPLETE, THE GENERAL CONTRACTOR SHALL PROVIDE FINAL CLEAN UP.	34. THE GENERAL CONTRACTOR SHALL INSTALL ADDRESS NUMBERS IN ACCORDANCE WITH LOCAL CODE AND BEC PRIOR TO REQUESTING FINAL INSPECTION.
14. PENETRATIONS THROUGH RATED ASSEMBLIES SHALL BE FIRESTOPPED IN ACCORDANCE WITH THE BUILDING CODE.	35. THE GENERAL CONTRACTOR SHALL KEEP A FULL SIZE SET OF DRAWINGS ON SITE AND NOTE ALL DEVIATIONS TO THE CONSTRUCTION DRAWINGS. CONSTRUCTION MARKUPS SHALL BE TRANSMITTED ONTO A CLEAN SET OF DRAWINGS AND BECOME THE PROJECT'S RECORD DRAWINGS. THE RECORD DRAWINGS SHALL BE TURNED OVER TO THE OWNER PRIOR TO FINAL PAYMENT.
15. PROVIDE BLOCKING AS REQUIRED FOR ALL AREAS TO RECEIVE FUTURE CASINGWORK AND WALL ATTACHMENT ITEMS AS INDICATED IN PLANS.	
16. ALL EXITS SHALL BE OPERABLE FROM THE INSIDE WITHOUT THE USE OF A KEY OR ANY SPECIAL EFFORT. ENTRY DOORS MUST REMAIN UNLOCKED DURING BUSINESS HOURS.	
17. ALL DOOR HARDWARE SHALL COMPLY WITH ICGANES 117.1-2009, SECTION 404.2.2.	
18. ALL ACCESSIBLE DOORS MUST PROVIDE 32" CLEAR WIDTH WHEN DOOR IS OPEN TO 90 DEGREES.	
19. DOOR THRESHOLDS TO BE MAX. 1/2" HIGH AND COMPLY WITH ICGANES A117.1-2009.	

VICINITY MAP	

RECEIVED
JAN 13 2025
IDAHO STATE POLICE
ALCOHOL BEVERAGE CONTROL

HAYDEN LAKE COUNTRY CLUB
CUTTER BAR
200 E. 11th Avenue, Hayden Lake, ID 83834
509.834.4477

AREA SUMMARY
CONTRACTOR: DZIGN GROUP ARCHITECTURE
DATE: 11/11/2024
PROJECT: 2024-001

PERMIT
ISSUED FOR PERMIT 1.2.21

REVISIONS

CONFORMED SET
11.21.23

21 Commerce Dr
Spokane, WA 99201
509.834.4477

DZIGN GROUP
ARCHITECTURE

COVER SHEET

CS1

9.29.23