


HANSON'S CAFE

MAIN FLOOR PLAN

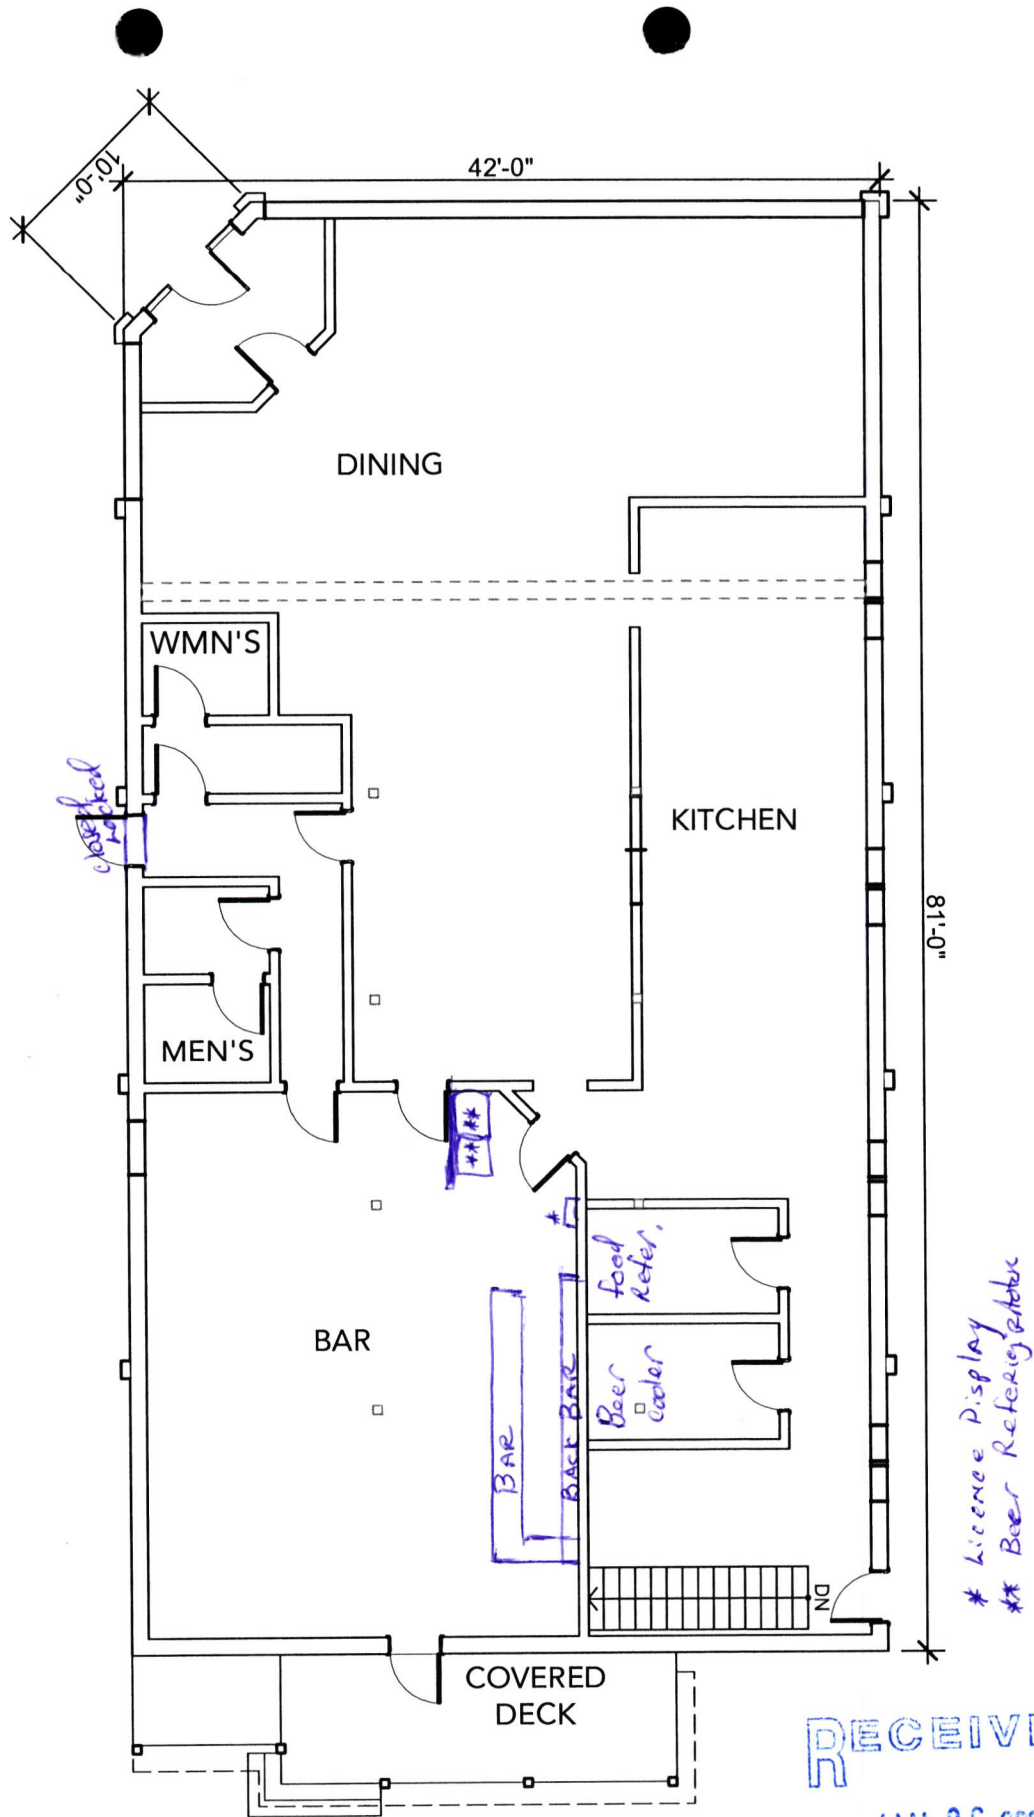

Premise ID

E-62

RECEIVED

JAN 06 2025

IDaho STATE POLICE
ALCOHOL BEVERAGE CONTROL