


7. Updated Premise Diagram/Floor Plan (No architectural blueprints) This is a one-time update which supercedes #7 on the renewal form.

Attach a sketch showing the entire area proposed to be licensed, all entrances, exits, offices, restrooms, kitchen(s), locations of bars, back bars, bar stools, booths, tables, coolers (for off premise), coin operated amusement devices and the place where property you would like to be licensed (e) **YOUR FLOOR PLAN WILL RESULT IN DELAYING YOUR RENEWAL.**

*IT was confusing
if this was needed
for a "no change"
renewal app...
But here it is
just in case. Signa Cello*

played. Also include any outside walks, etc.) **FAILURE TO INCLUDE PLICATION AND WILL RESULT IN**

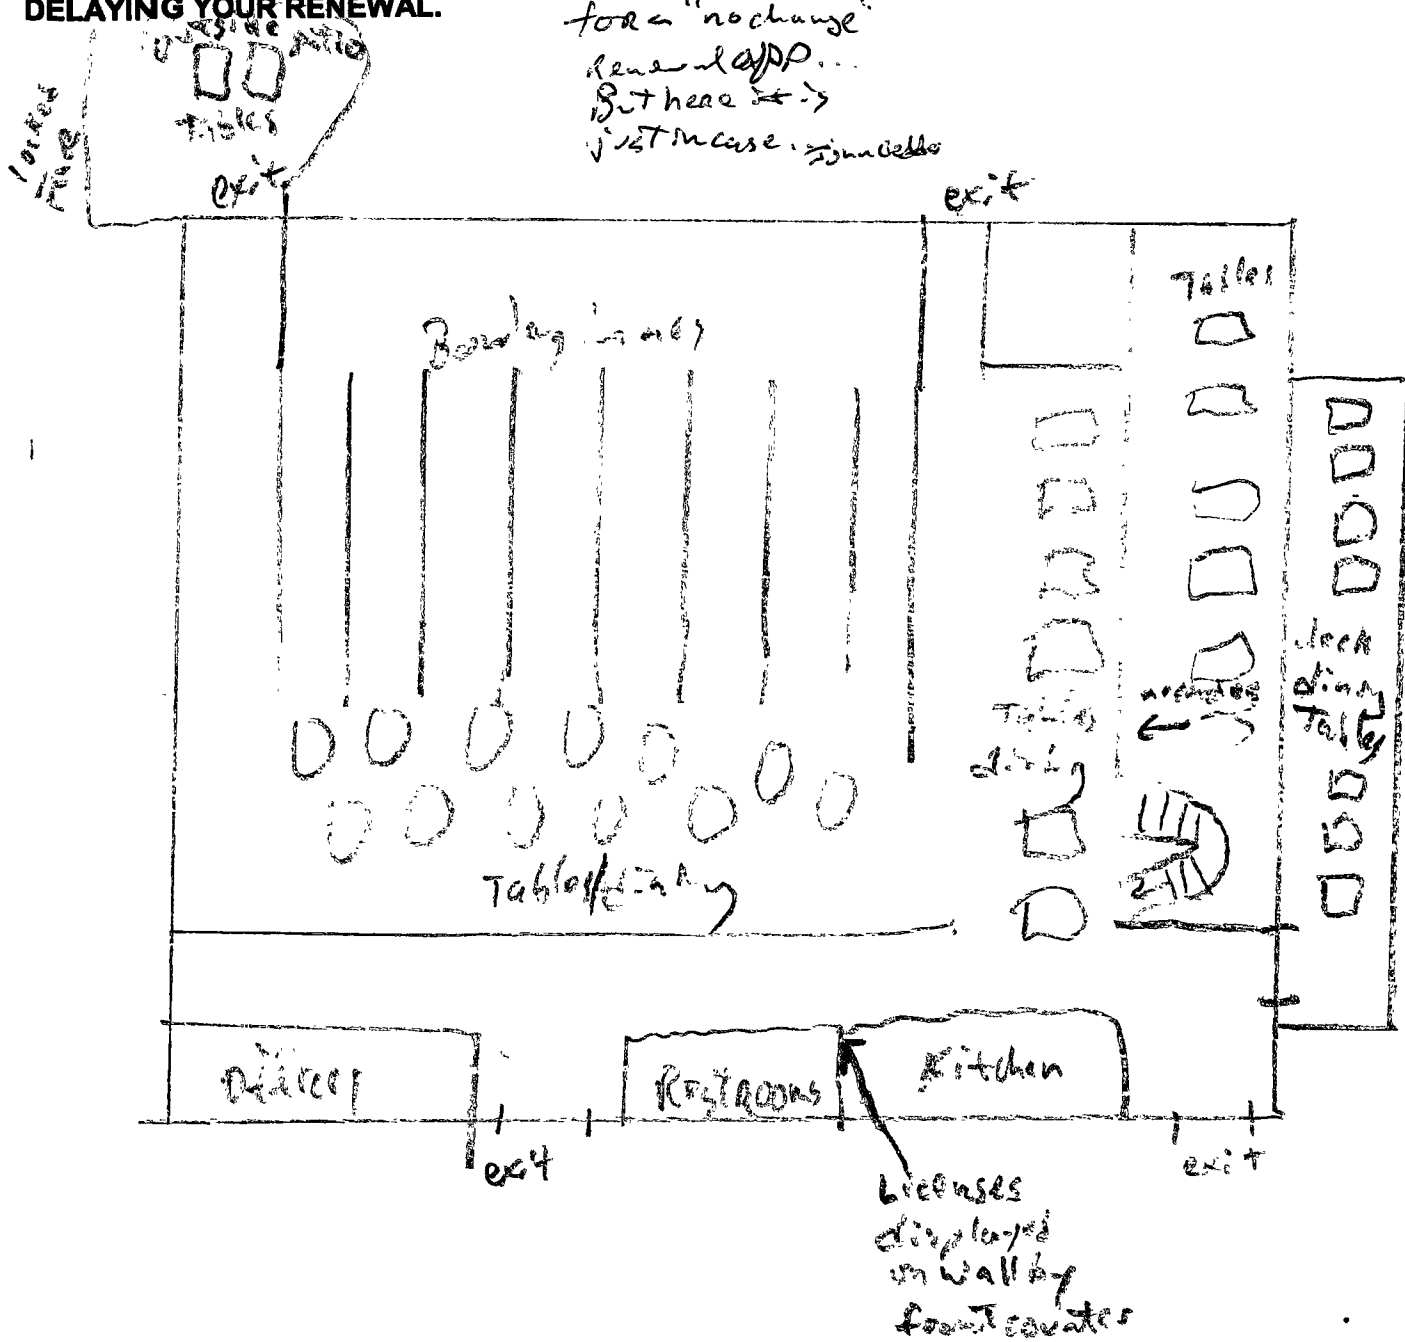

[Signature]
Applicant Signature

2-9-07 **RECEIVED**
Date

FEB 13 2007

*No schools/churches w/ 200'

IDAHO STATE POLICE
ALCOHOL BEVERAGE CONTROL