


Premise ID K-17607

Main Level
LAD

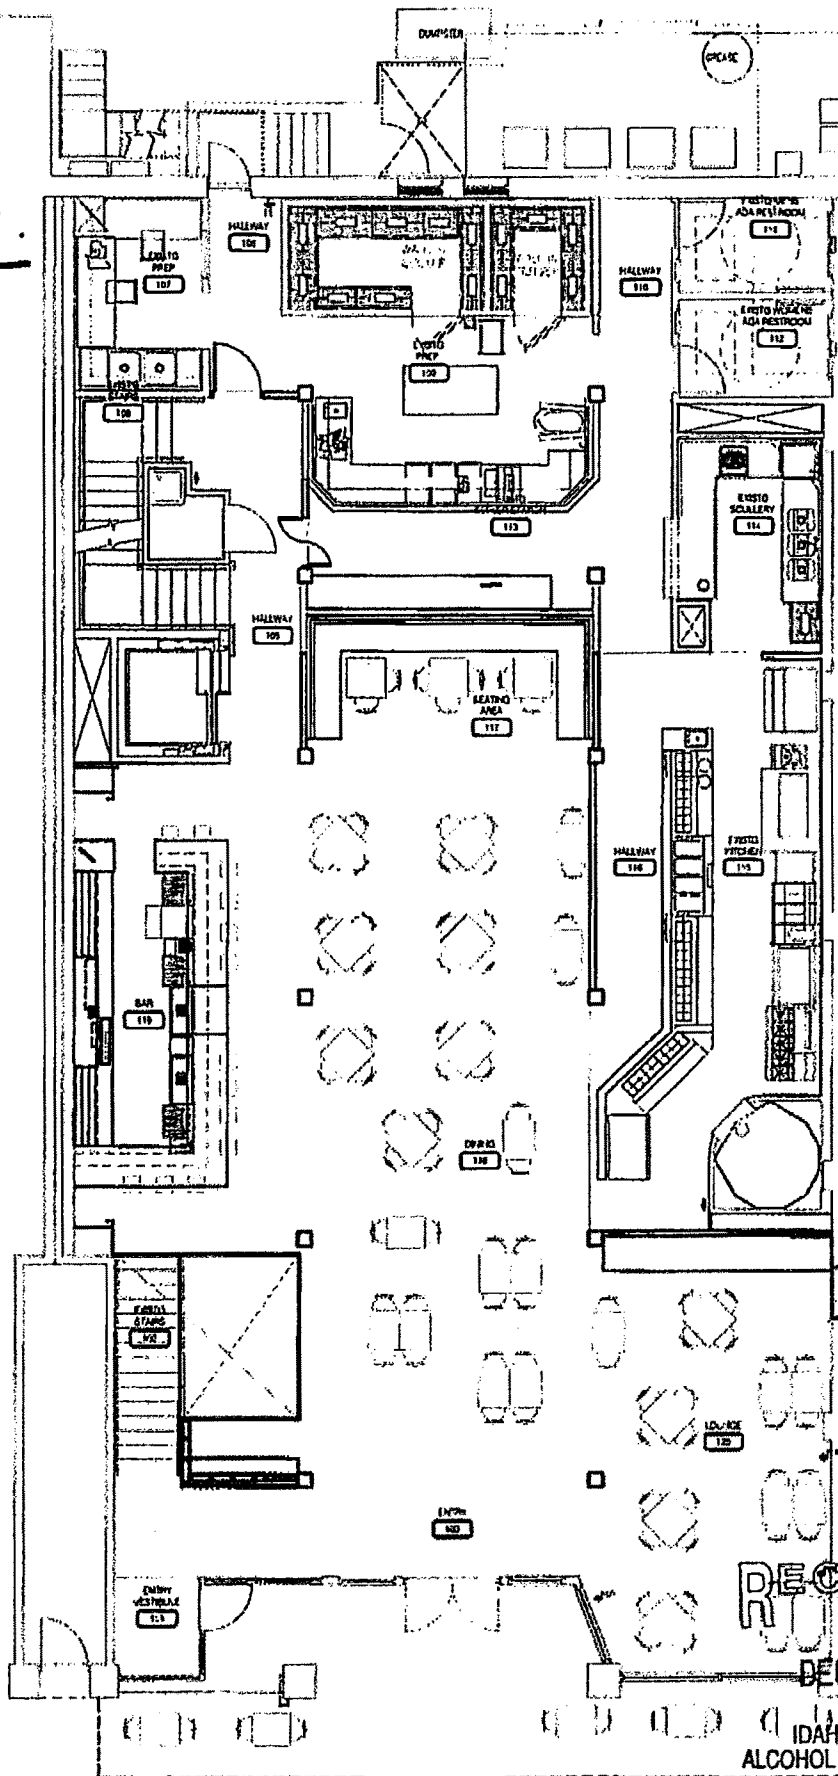


RECEIVED

DEC 11 2017

IDAHO STATE POLICE
ALCOHOL BEVERAGE CONTROL

Basement
AKK

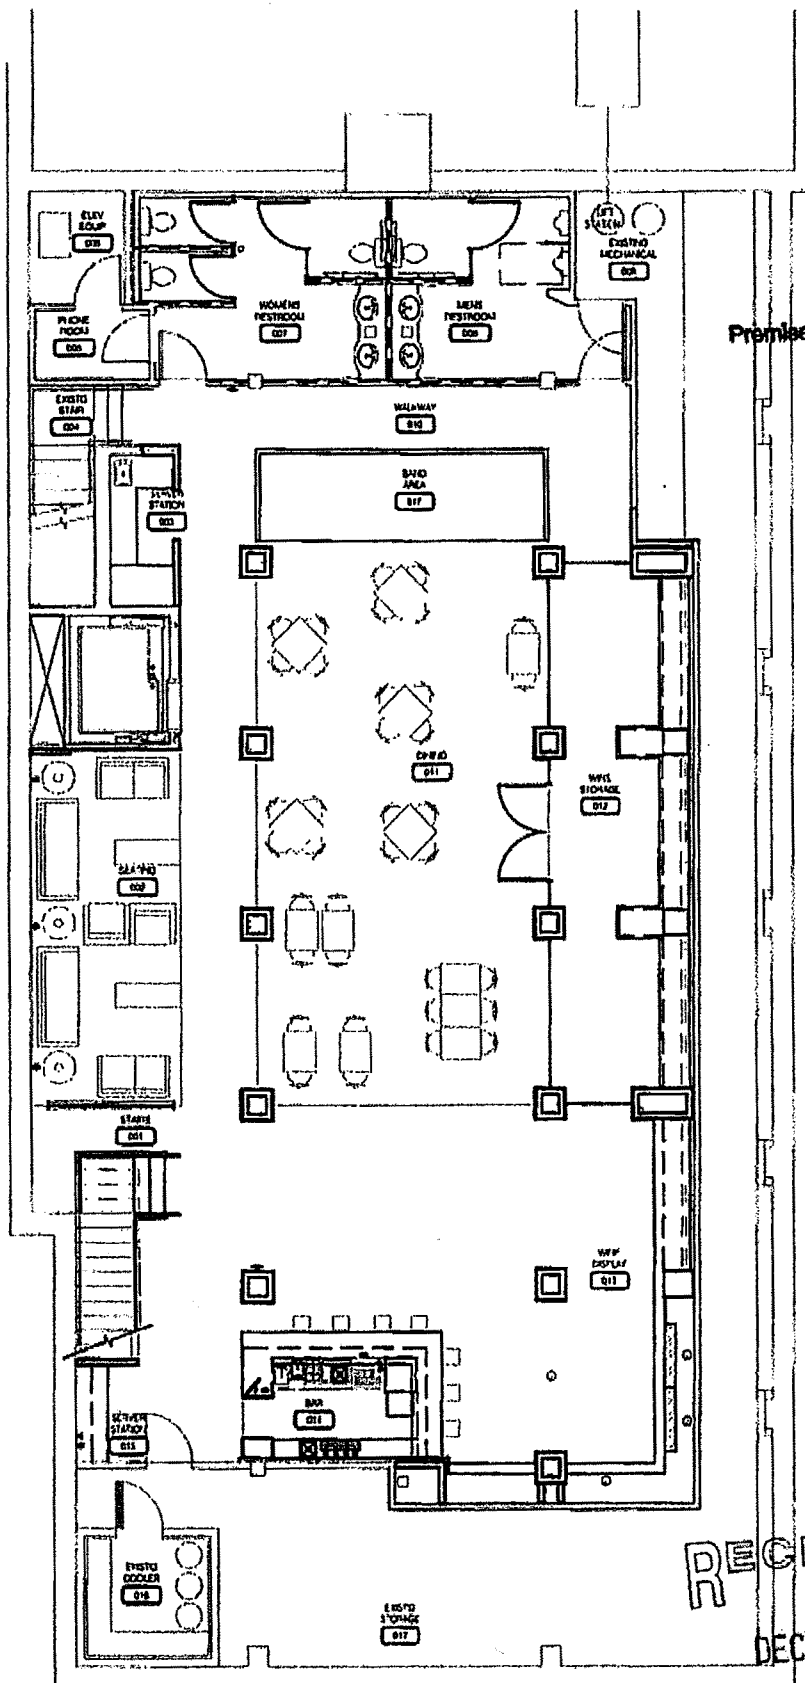

Premise ID _____

RECEIVED

DEC 11 2017

IDAHO STATE POLICE
ALCOHOL BEVERAGE CONTROL

Emergency Exit




Server Station

Soda Fountain
Hand Sink

Stairs

Elevator Access

Mezzanine

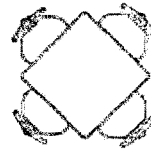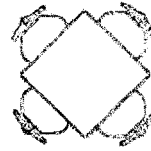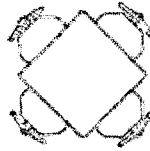

Bathroom

Water Heater

Office

RECEIVED
JAN 11 2018

IDAHO STATE POLICE
ALCOHOL BEVERAGE CONTROL