


Your site plan must be 8 1/2 X 11 in size.

1530 Hwy 41
Rothman, W.
83851

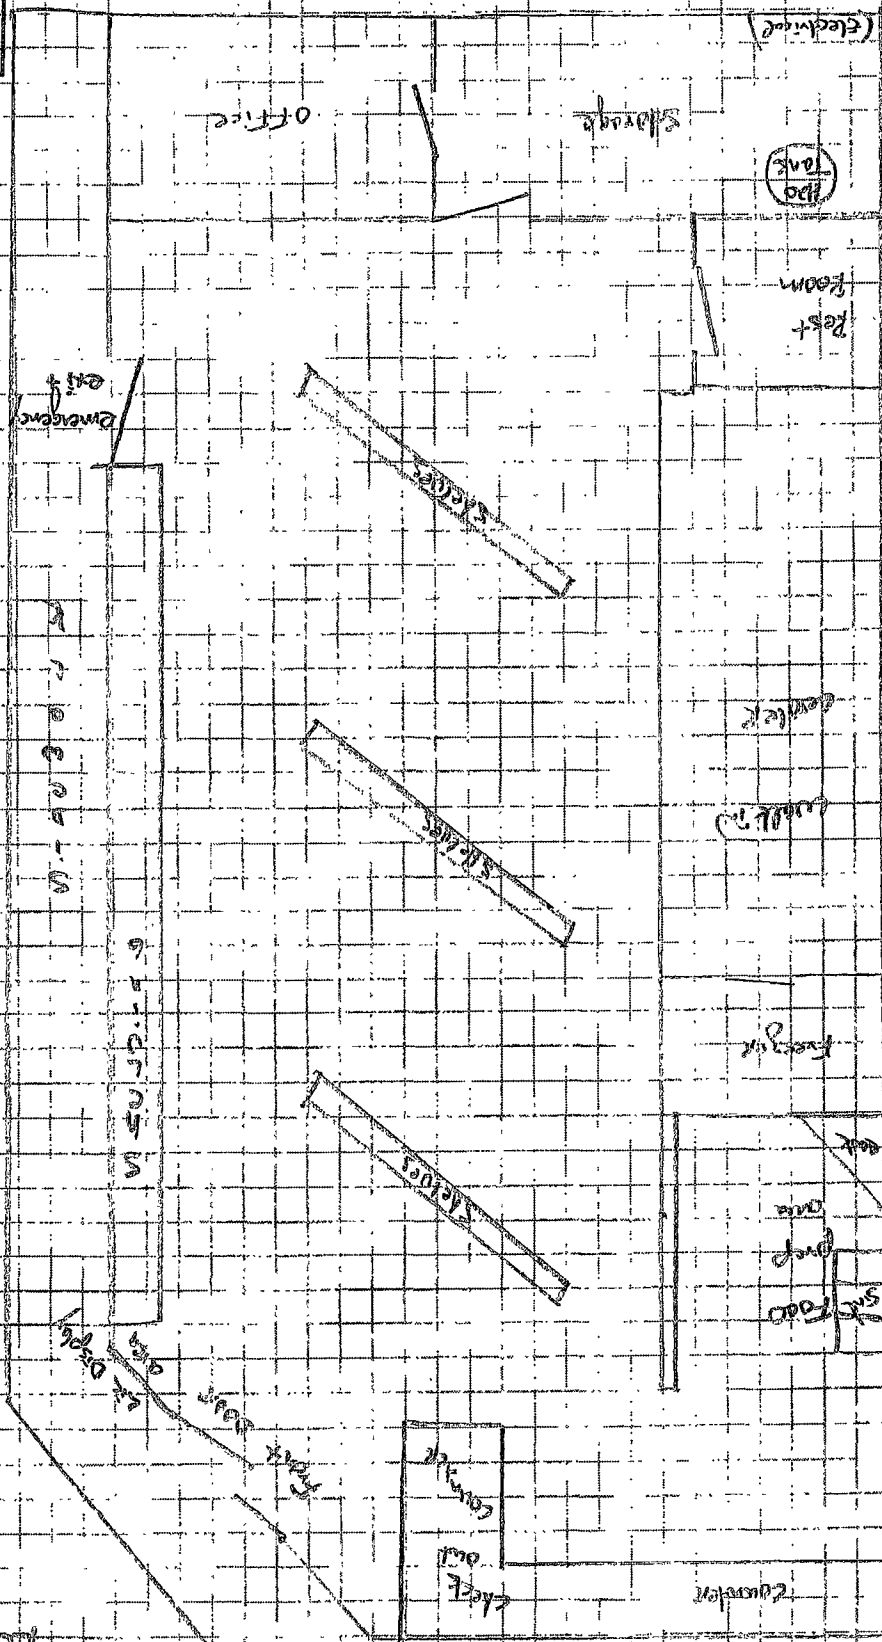

RECEIVED
JUN 11 2012

IDAHO STATE POLICE
ALCOHOL BEVERAGE CONTROL