


Floorplan to remain
"as is"

Downstairs Floor Plan
107 S. Main Street
Hailey, Idaho

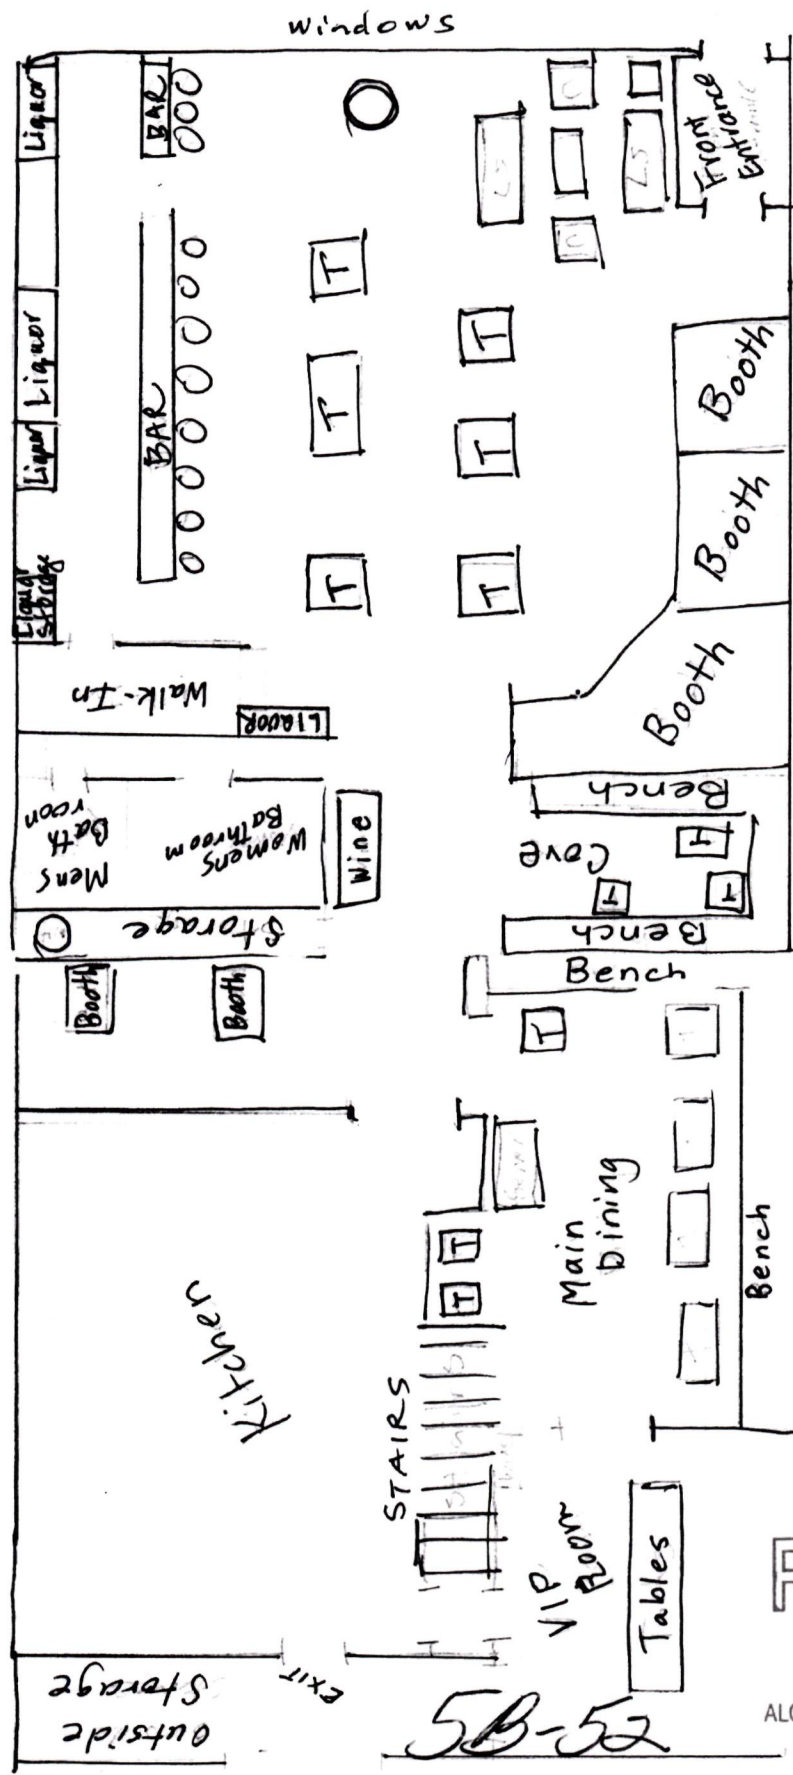

PREMISE ID 5B-52

RECEIVED

FEB 13 2025

IDAHO STATE POLICE
ALCOHOL BEVERAGE CONTROL

RECEIVED

AUG 22 2022

IDAHO STATE POLICE
ALCOHOL BEVERAGE CONTROL

5B-52