


EXIT

BUILDING INSPECTION

UNI SEX
RESTROOM

PREMISE ID K-22810

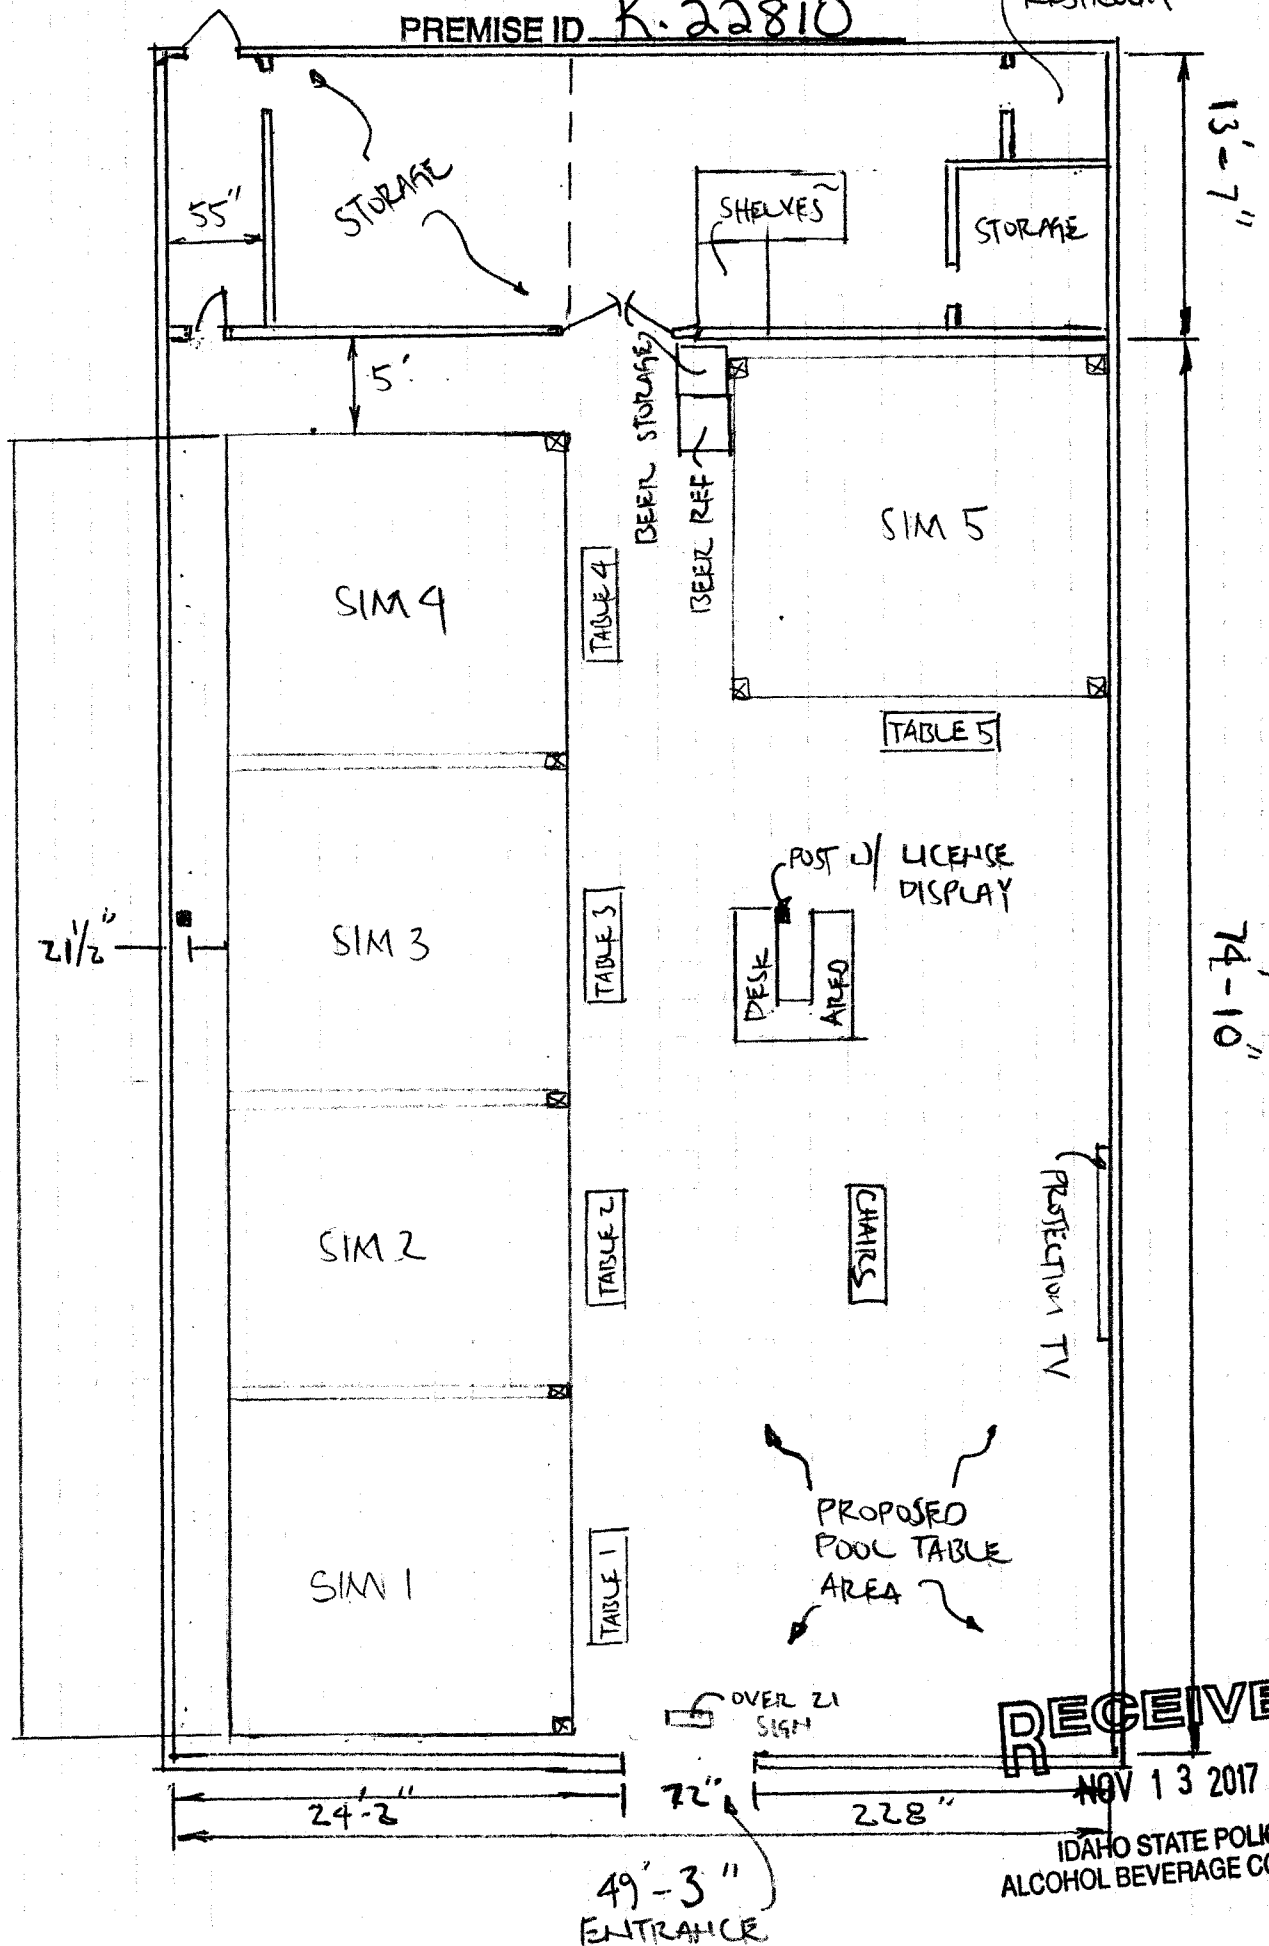

RECEIVED

NOV 13 2017

IDAHO STATE POLICE
ALCOHOL BEVERAGE CONTROL