


Premise ID

K-314

Emergency Exit

New addition area
→ Used for Dinners and meetings

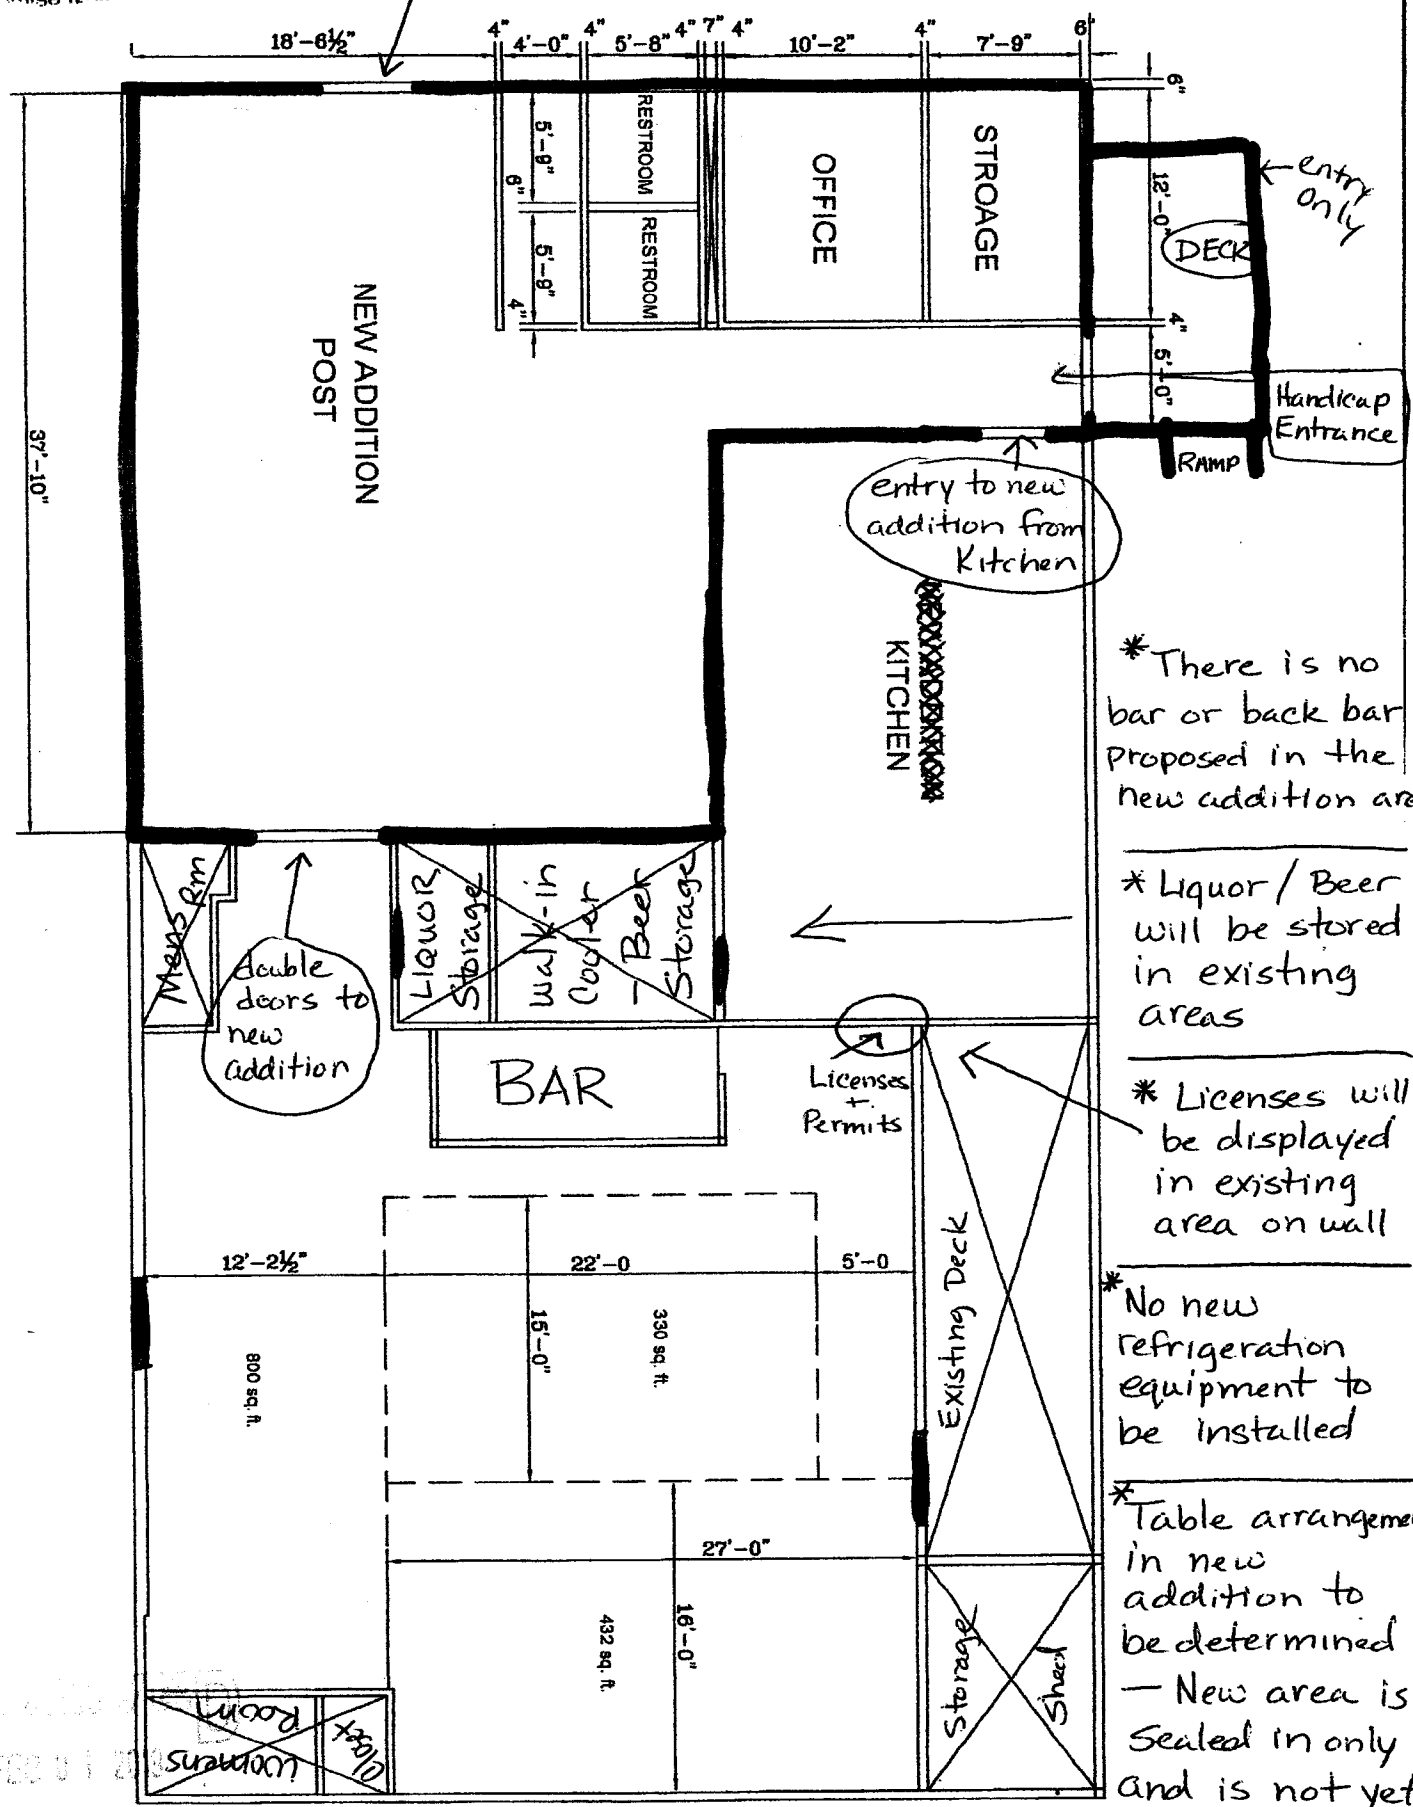

* There is no bar or back bar proposed in the new addition area

* Liquor / Beer will be stored in existing areas

* Licenses will be displayed in existing area on wall

* No new refrigeration equipment to be installed

* Table arrangements in new addition to be determined - New area is sealed in only and is not yet complete.