


Premises ID 8B-158

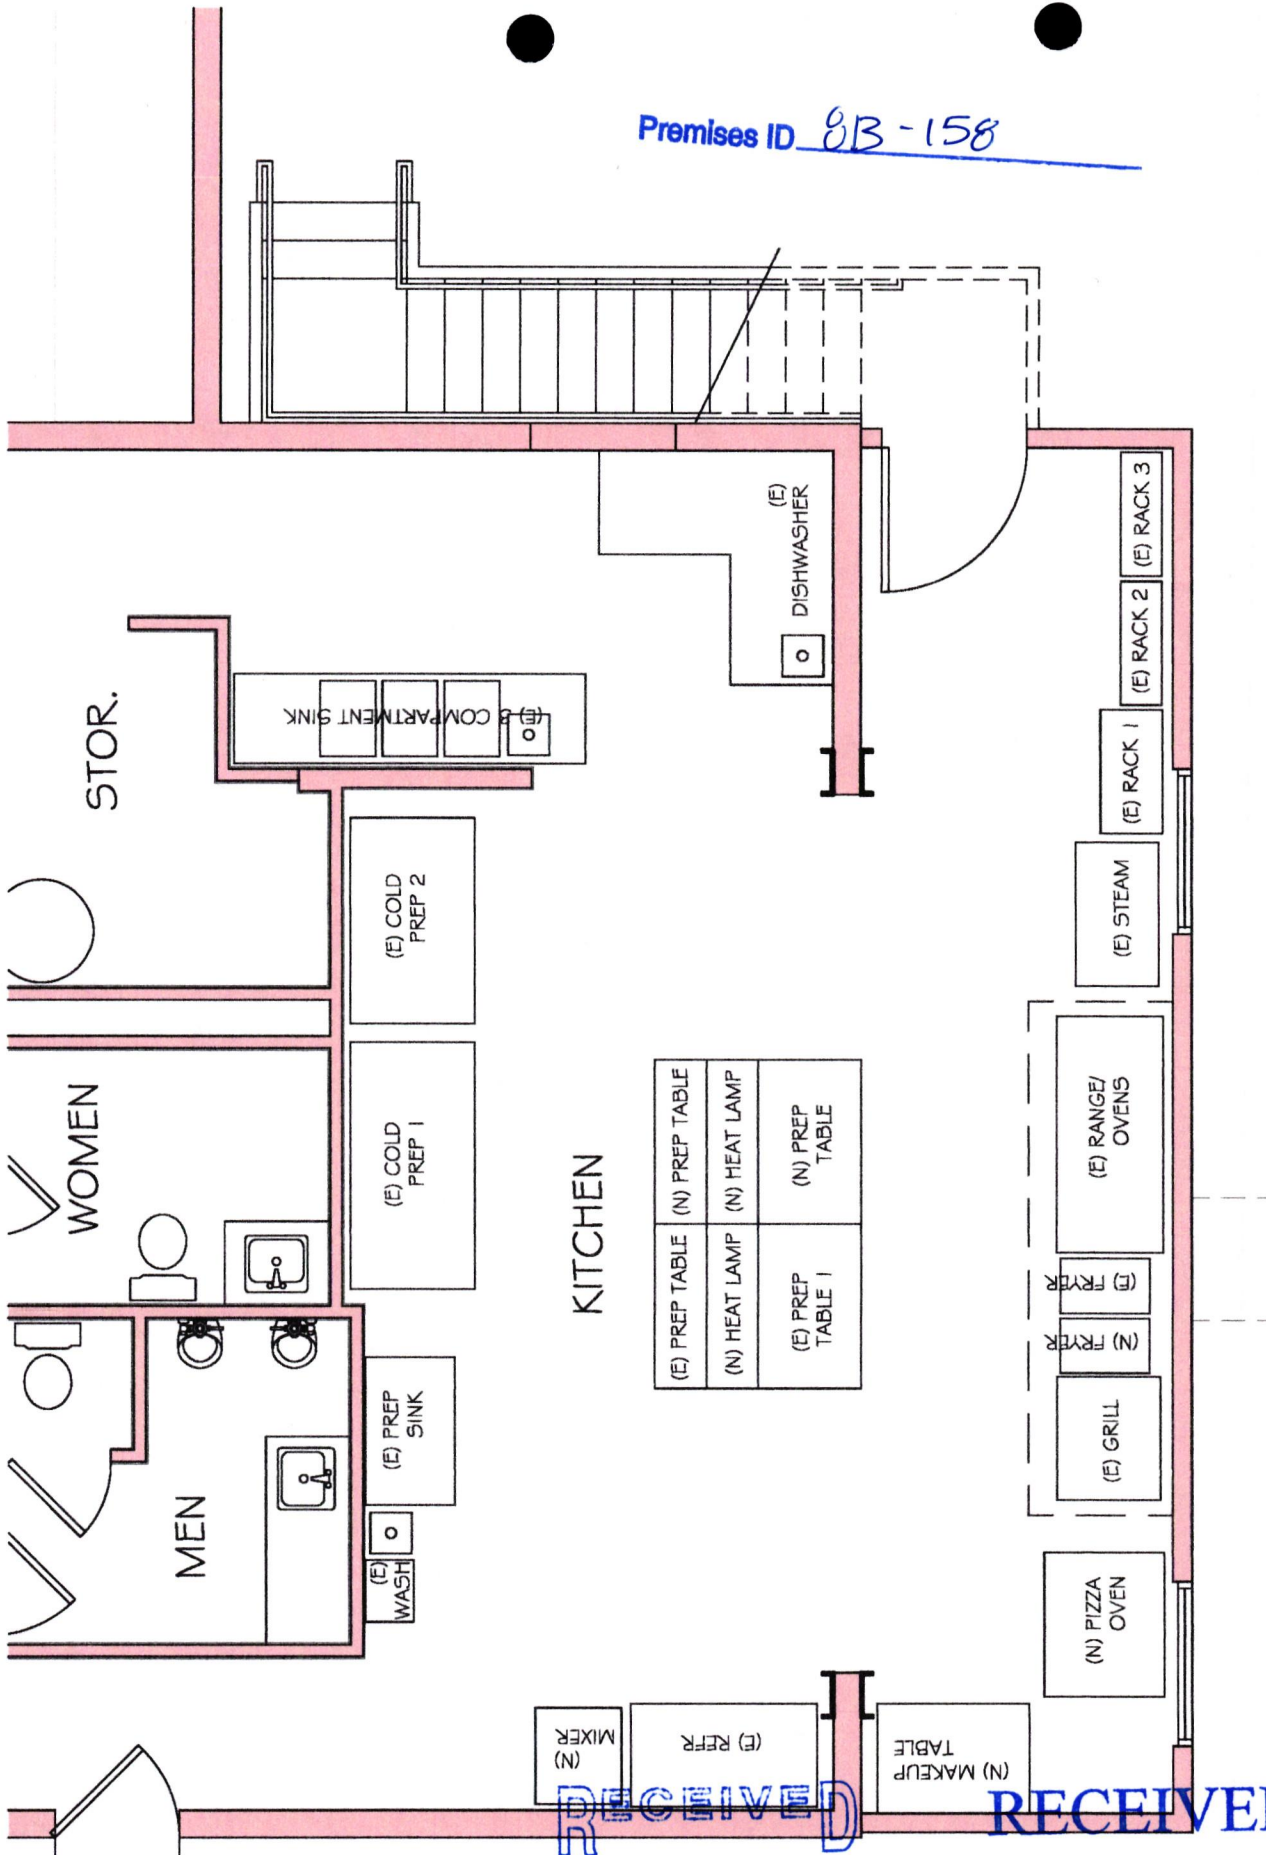

SNAKE RIVER ROADHOUSE

08.25.2015


ENLARGED KITCHEN PLAN

RECEIVED
MAR 25 2025
IDAHO STATE POLICE
ALCOHOL BEVERAGE CONTROL

RECEIVED
MAR 13 2024
IDAHO STATE POLICE
ALCOHOL BEVERAGE CONTROL



Case ID 8B-158

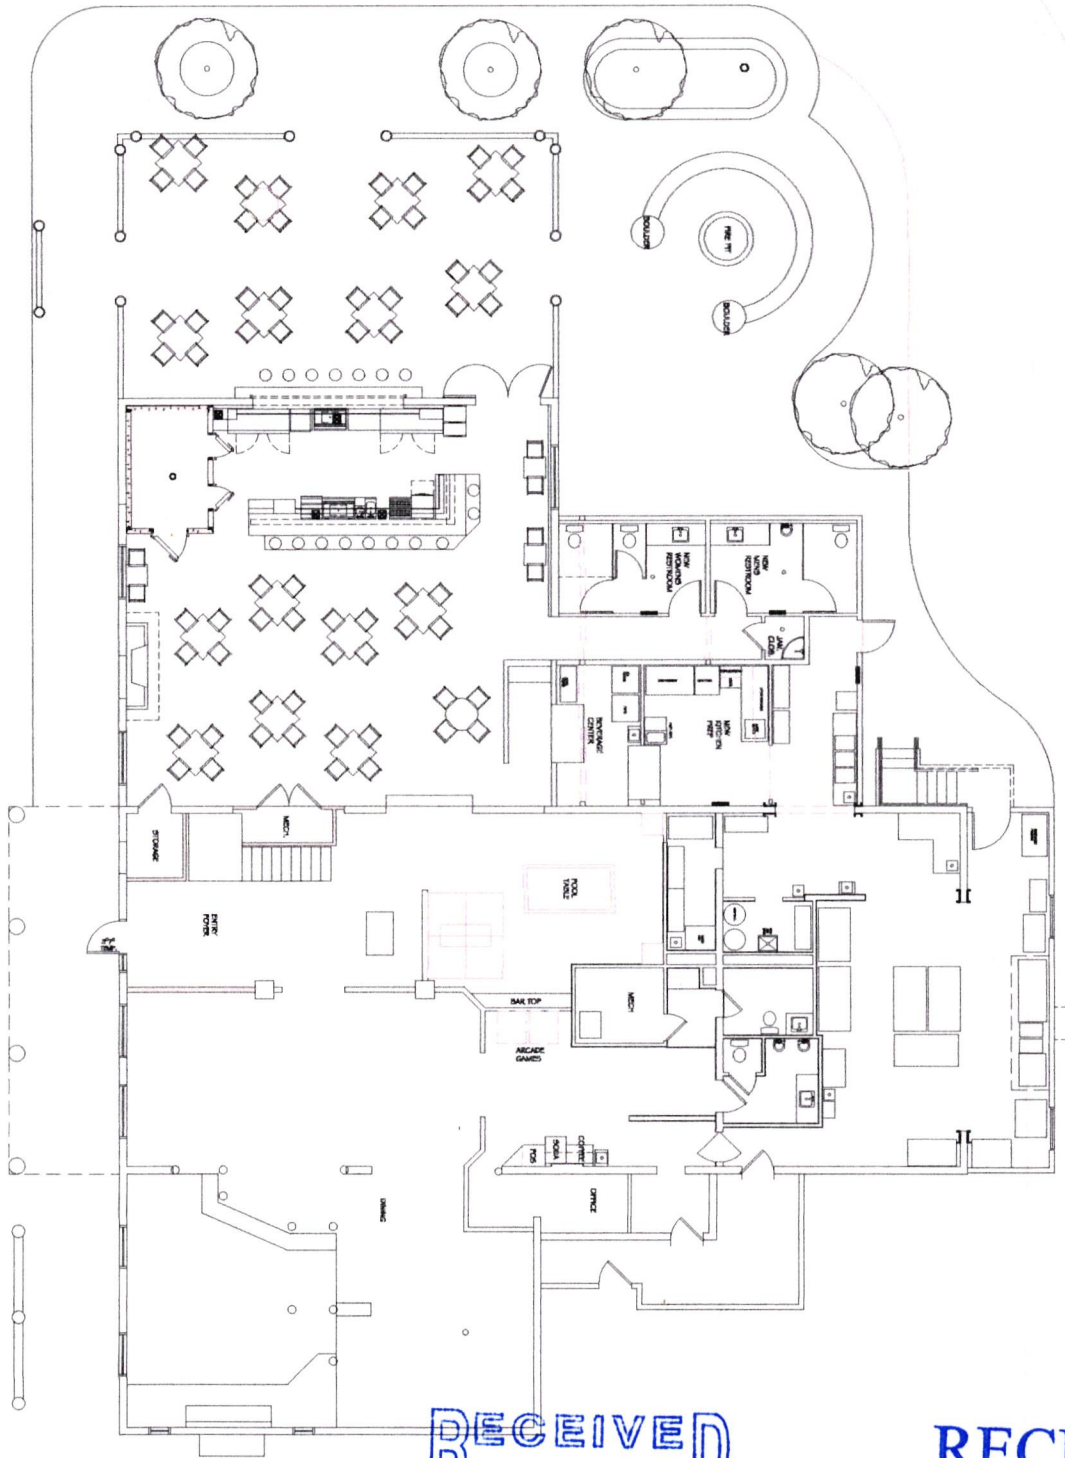

RECEIVED

MAR 25 2025

IDAHO STATE POLICE
ALCOHOL BEVERAGE CONTROL

RECEIVED

MAR 13 2024

IDAHO STATE POLICE
ALCOHOL BEVERAGE CONTROL