


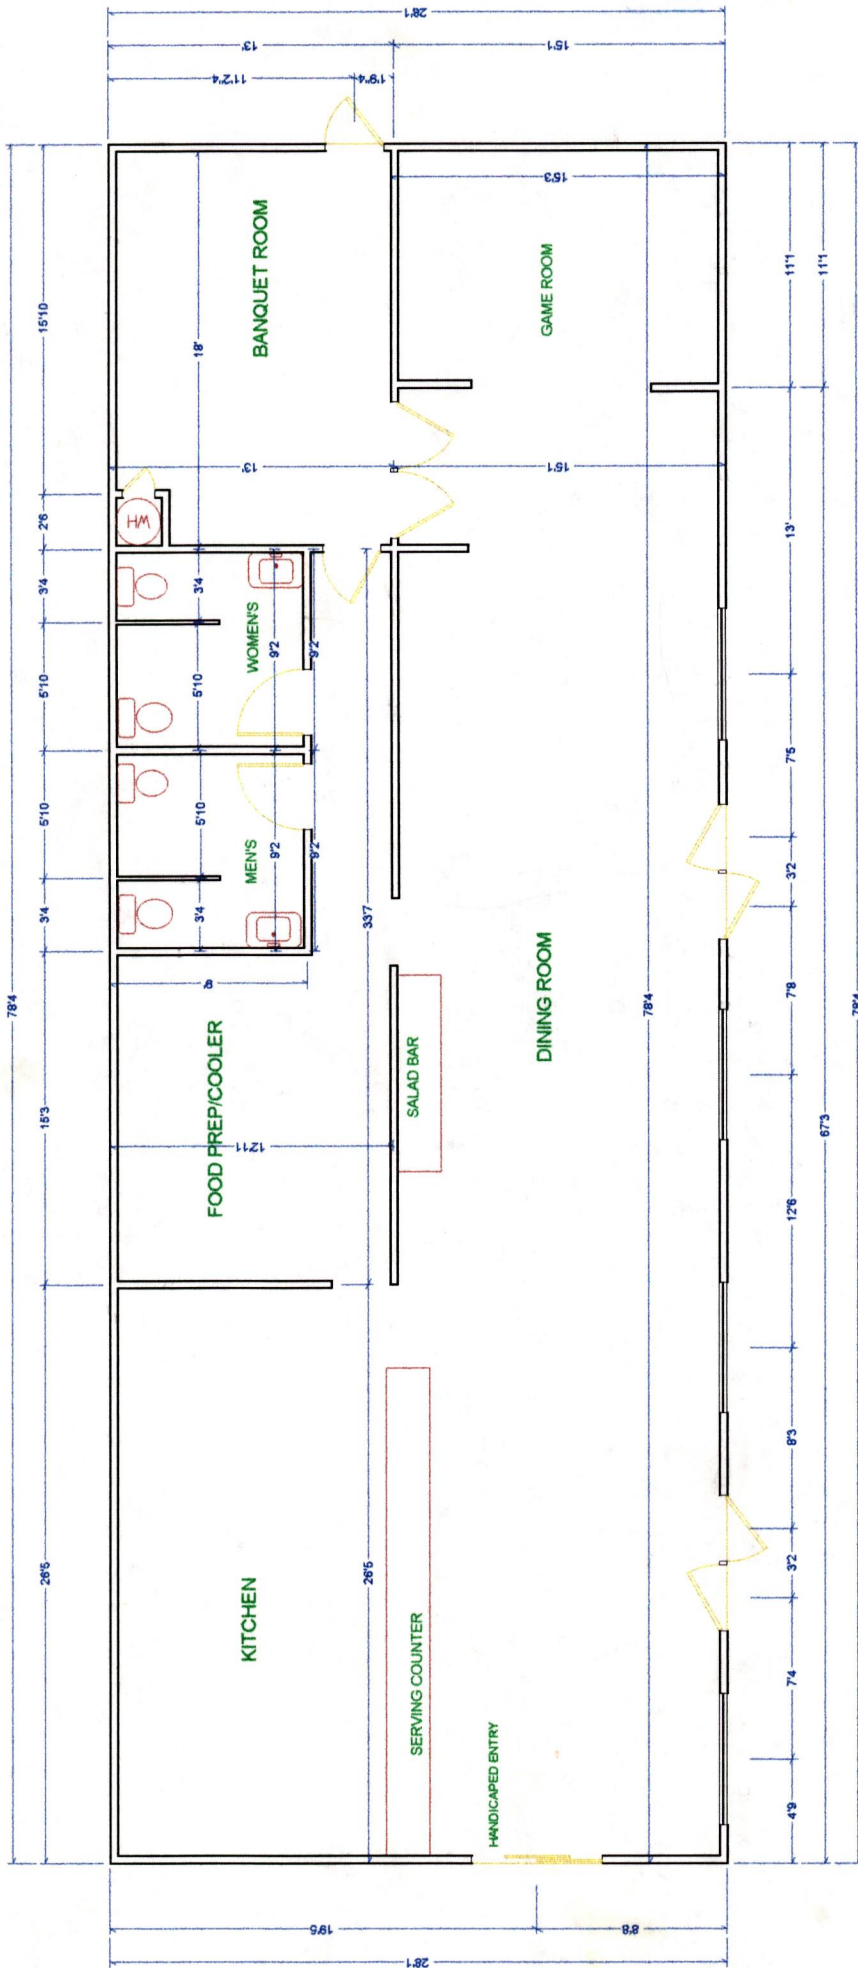

PIZZA FACTORY
REMODEL
GOETZ
CONSTRUCTION
MAY 26, 2000

Premises ID 3L-36

RECEIVED
APR 07 2025
IDAHO STATE POLICE
ALCOHOL BEVERAGE CONTROL