


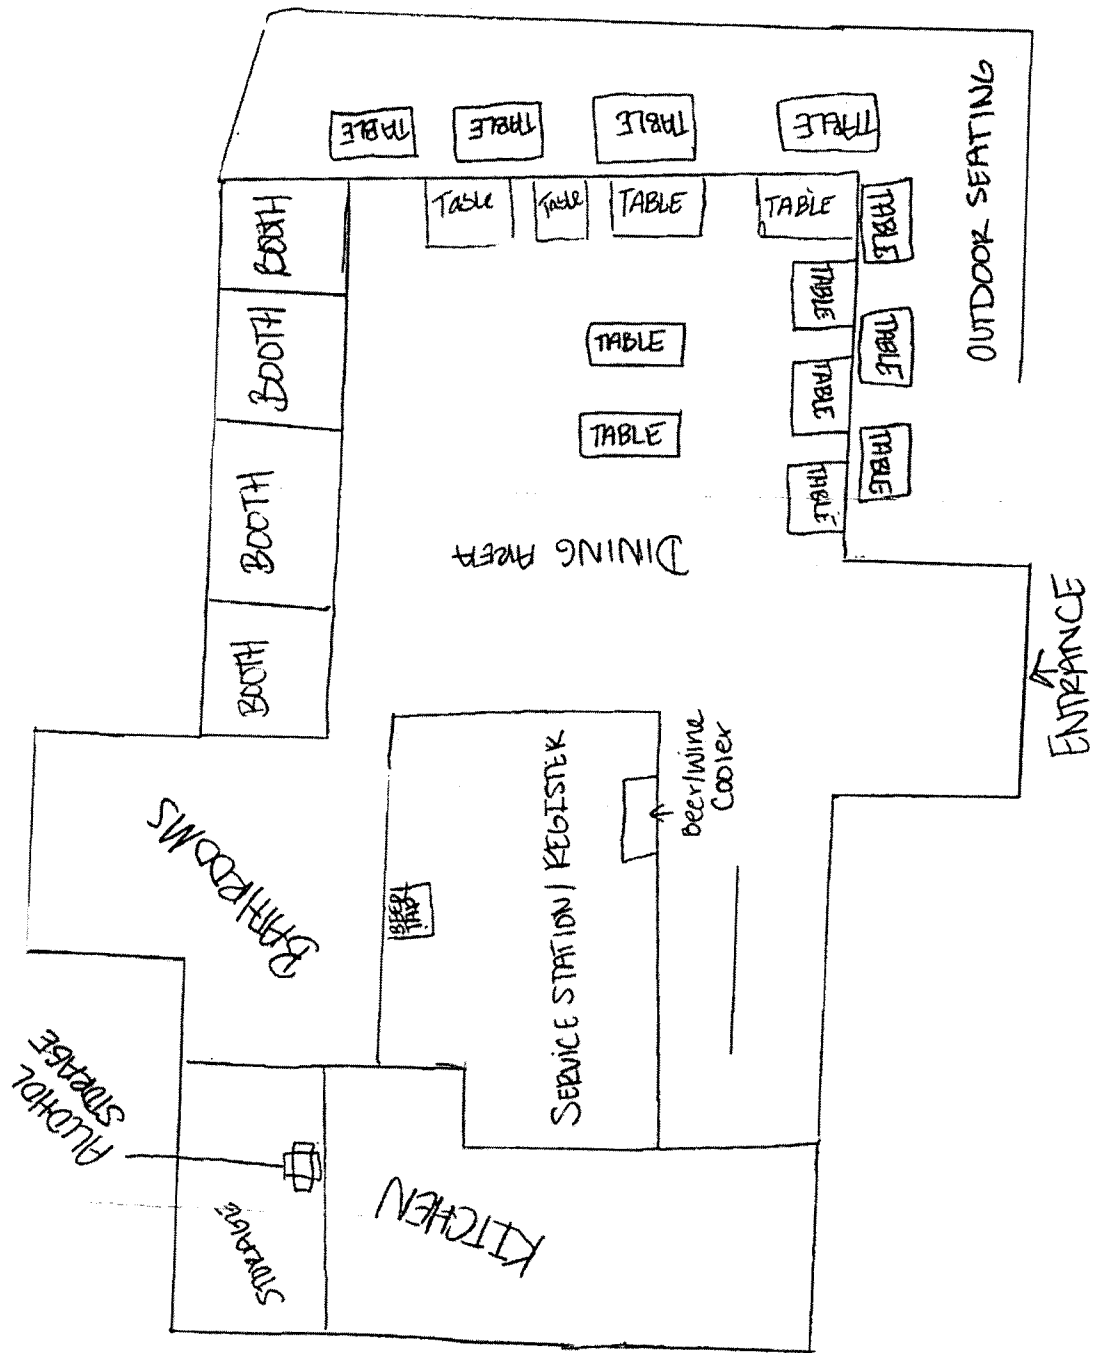


RECEIVED

JAN 11 2019

IDAHO STATE POLICE
ALCOHOL BEVERAGE CONTROL

IDAHO STATE POLICE
ALCOHOL BEVERAGE CONTROL

RECEIVED
JAN 03 2019

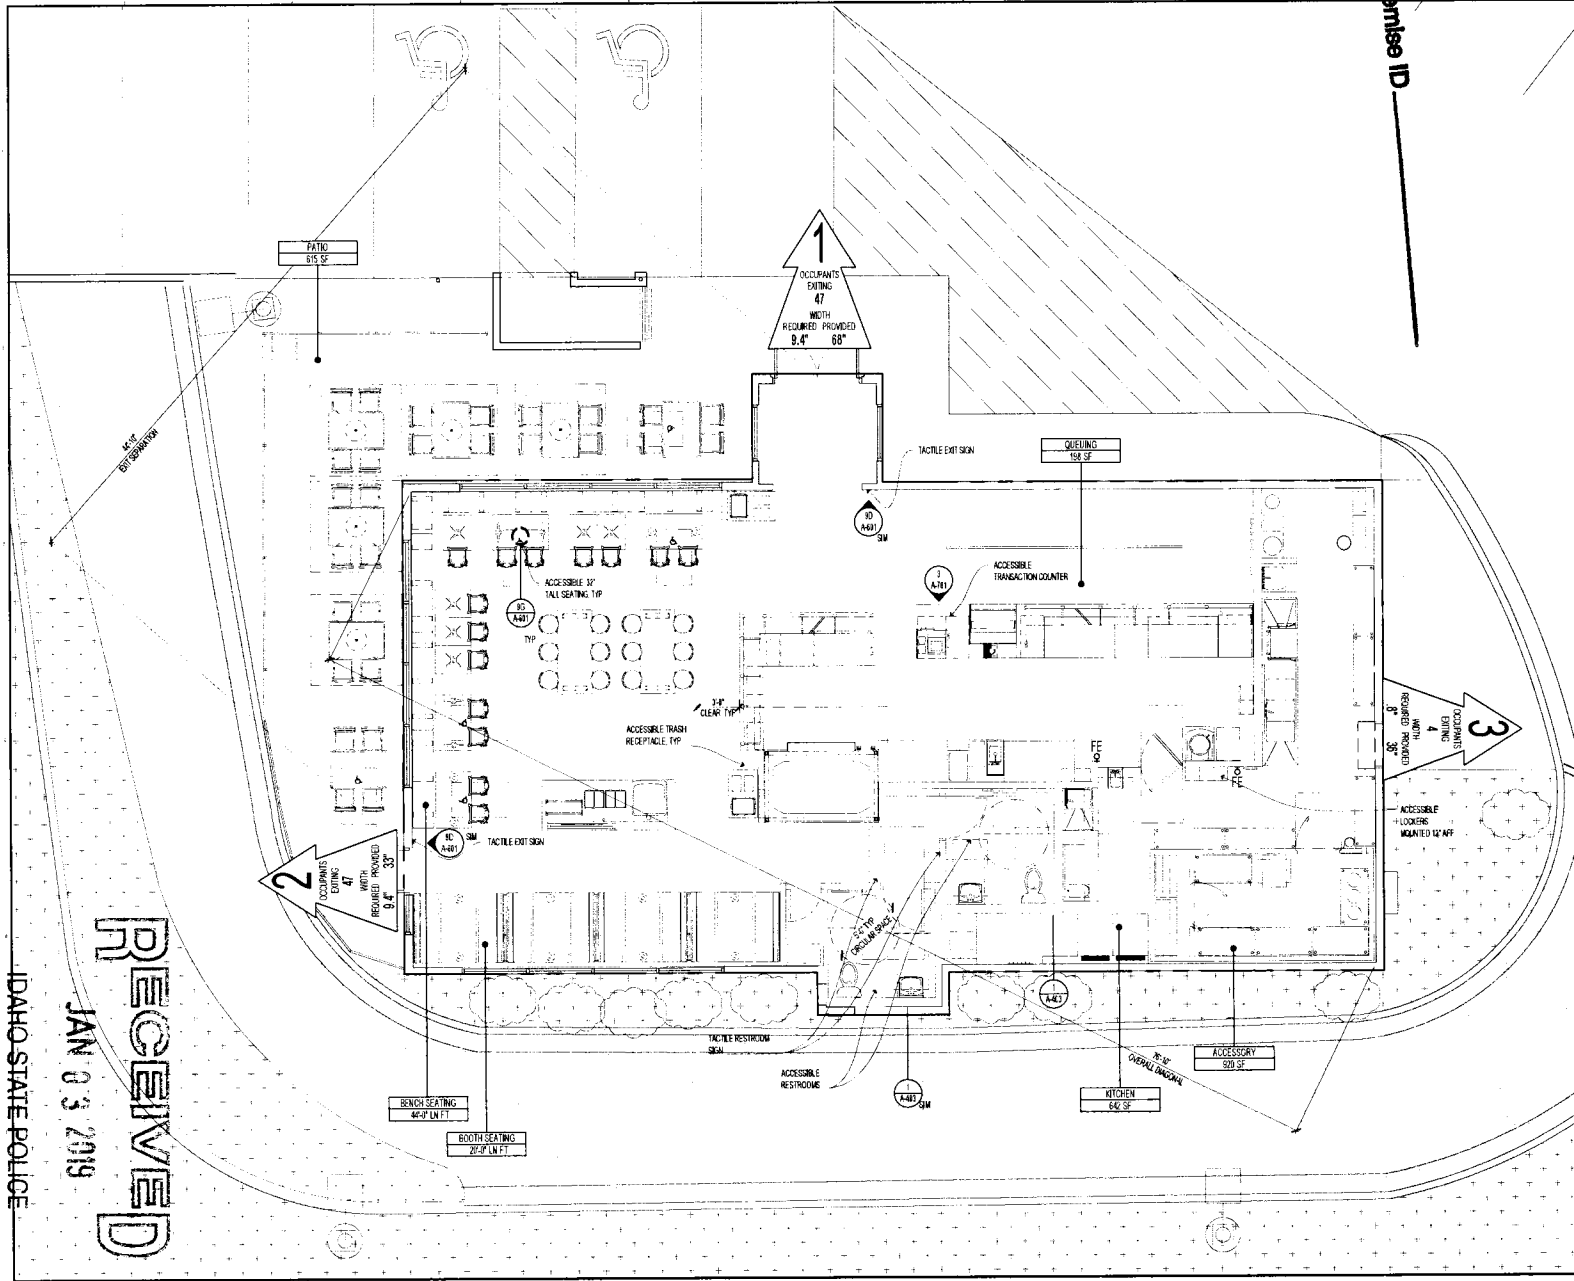

Premise ID

CALCULATIONS

OCCUPANCY GROUP ASSEMBLY (A-7 RESTAURANT)
INTERIOR OCCUPANT LOAD (IBC TABLE 1004.1.2)

AREA	TOTAL	SEATING	STANDING	OCCUPANT
DINING (FLEXIBLE)	800	15 / 150	54	
QUEUING (STANDING)	100	5 / 150	40	
KITCHEN	200	150 / 150	4	
ACCESSORY	800	6 / 150	6	
TOTAL	2500		90	

EXTERIOR OCCUPANT LOAD (IBC TABLE 1004.1.3)

PATIO (FLEXIBLE)	415	15 / 150	41
TOTAL	3,915		130

INTERIOR SEATING (IBC TABLE 1002.2.2)

SEAT TYPE	TOTAL	SEATING	STANDING
MOVABLE SEATS			
FIXED SEATS			
BENCHES (1 PER 10')	40'-0"	28	
BOOTHSE (1 PER 24')	85'-0"	10	
TOTAL		38	
ACCESSIBLE	REQUIRED	4	

EXTERIOR SEATING (IBC TABLE 1002.2.2)

MOVABLE SEATS		28
BENCHES (1 PER 10')		28
TOTAL		56
ACCESSIBLE	REQUIRED	2

EXITS

ALL EXITS ARE ACCESSIBLE	REQUIRED	PROVIDED
NUMBER OF EXITS (IBC TABLE 1001.1)	2	2
SPRINKLERED EXIT WIDTH (IBC TABLE 1001.3.2)	10'-0"	10'-0"
EXIT SEPARATION (IBC TABLE 1001.1)	10'-0"	44'-0"
UNSPRINKLERED - 10' OVERALL CLEARANCE		
MAX TRAVEL DISTANCE (IBC TABLE 1001.2)	200'-0"	72'-0"
MAX COMMON PATH OF TRAVEL (IBC TABLE 1001.2)	75'-0"	25'-0"

PLUMBING FIXTURES (IBC TABLE 4001.5)


INTERIOR OCC - EXTERIOR OCC - TOTAL OCC	98 + 41 + 132
10' x TOTAL OCC - OCC PER SEX	105 x 135 = 78

PLUMBING FIXTURE	REQUIRED	PROVIDED
WATER CLOSET		
LABATORY		
URINAL		
WEP SINK		
DRINKING FOUNTAIN		

EXCEPTIONS:
IDAHO STATE PLUMBING CODE 2017,
410.2 DRINKING FOUNTAIN ALTERNATIVES: WHERE FOOD IS
CONSUMED INDOORS, WATER STATIONS SHALL BE PERMITTED
TO BE SUBSTITUTED FOR DRINKING FOUNTAINS.

SHEET SYMBOLS

--->	COMMON PATH OF TRAVEL
->	PATH OF TRAVEL
15'	WALL MOUNTED FIRE EXTINGUISHER MOUNT WITH VALVE 48" AFF
15'	TACTILE SIGNAGE - SEE PLAN
15'	EXIT SIGN REFER TO ELECTRICAL DRAWINGS

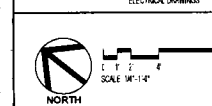

GRAPHITE
Creative Design Group, LLC
1903 Seventh Ave. #10
Seattle, WA 98101
206.324.3335
GAG 1007



POCATELLO
JACQUELINE STONE AVE
POCATELLO, ID 83202

ISSUED / REVISED
PERMIT / FDS SET

DATE
10.05.19

PERMIT / FDS SET

10.05.19

EGRESS, OCCUPANCY,
ACCESSIBILITY PLAN

A-003

BC