

PROJECT NUMBER

17-048

ISSUE DATE:

JUNE 1, 2018

REVISIONS:

No.	Date	Description
3	7/13/2018	Construction Set

NOTE:
 All documents shall not be reproduced or used as part of any construction. Bidders are responsible for all portions of the documents that appear to be covered by a detail. Bidders assume full responsibility for error or misinterpretations resulting from partial use of drawings. Discrepancies by field or any sub-bidder.

Conflicting information or errors found in the construction documents shall be brought to the attention of the architect immediately. In the event of a conflict in the drawings, field notes will assume the last received will govern the project. Questions will be answered by field or any sub-bidder.

MAVERIK

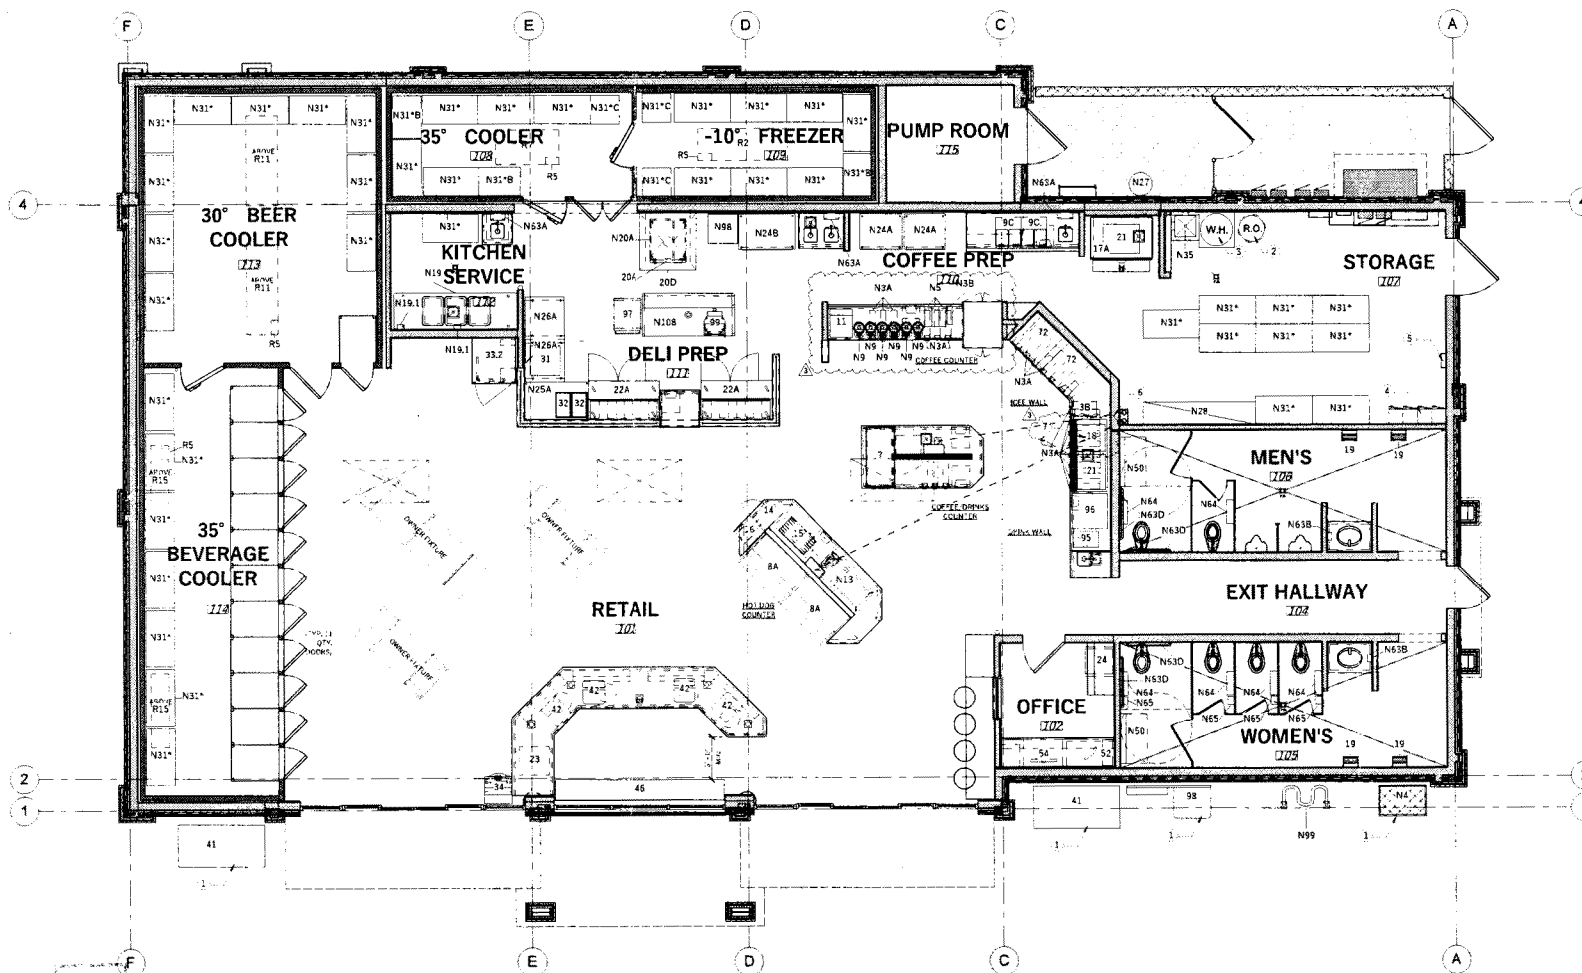
MAVERIK INC. STORE
 416 NORTH ILLINOIS AVE.
 CALDWELL, IDAHO

EQUIPMENT FLOOR PLAN

A1.5

JZW
 ARCHITECTS

PREMISE ID

EQUIPMENT FLOOR PLAN
1/4" = 1'-0"

ABBREVIATIONS:
 CL = CENTER LINE OF STRUCTURAL COLUMN
 CLAM = OUTSIDE EDGE OF WALL

- NOTED NOTES
1. VERIFY LOCATION WITH MAVERIK.
 2. REVERSE DIMENSIONS SEE PLUMBING PLANS.
 3. HOT WATER HEATER SEE PLUMBING DRAWINGS.
 4. BUILT-IN LOCKERS FINISH TO MATCH MILLWORK AND AS PER OWNER.
 5. IRADIATION SYSTEM CONTINGENT UPON GENERAL CONTRACTOR/ISEE SPECIFICATIONS.
 6. PROVIDE 12" x 18" HOLE WITH STAINLESS STEEL FLANGE ABOVE DRINK WALL COUNTER TOPS TO DRINK WALL OVERHUNG LINES ON DRINK WALL COUNTER WITH STAINLESS STEEL CHASE TO MATCH COORDINATE WITH KILLERBROS SUPPLIER.
 7. SECT SHAMAKE MACHINE IS AS SHOWN TO BE ON CUSTOMER'S LEFT.

PHONE: (801) 936-1343

© Copyright 2017 JZW Architects. The Purchaser is granted a license to use for construction only. The reproduction, distribution, or use of this document in any form or by any means, electronic or mechanical, including photocopying, recording, or by any information storage and retrieval system, is prohibited without the prior written permission of JZW Architects. The production includes but is not limited to the overall form as well as the arrangement and composition of space. Under such protection, unauthorized use of these plans, work, or structure represented will result in the cessation of construction and / or monetary compensation to JZW Architects - OUTSIDE EDGE OF WALL.

RECEIVED
 OCT 19 2018
 IDAHO STATE POLICE
 ALCOHOL BEVERAGE CONTROL

RECEIVED
 OCT 13 2018
 IDAHO STATE POLICE
 ALCOHOL BEVERAGE CONTROL

NORTH SALT LAKE, UTAH - HEBER, UTAH