


Hand-drawn floor plan

MAIN FLOOR PLAN

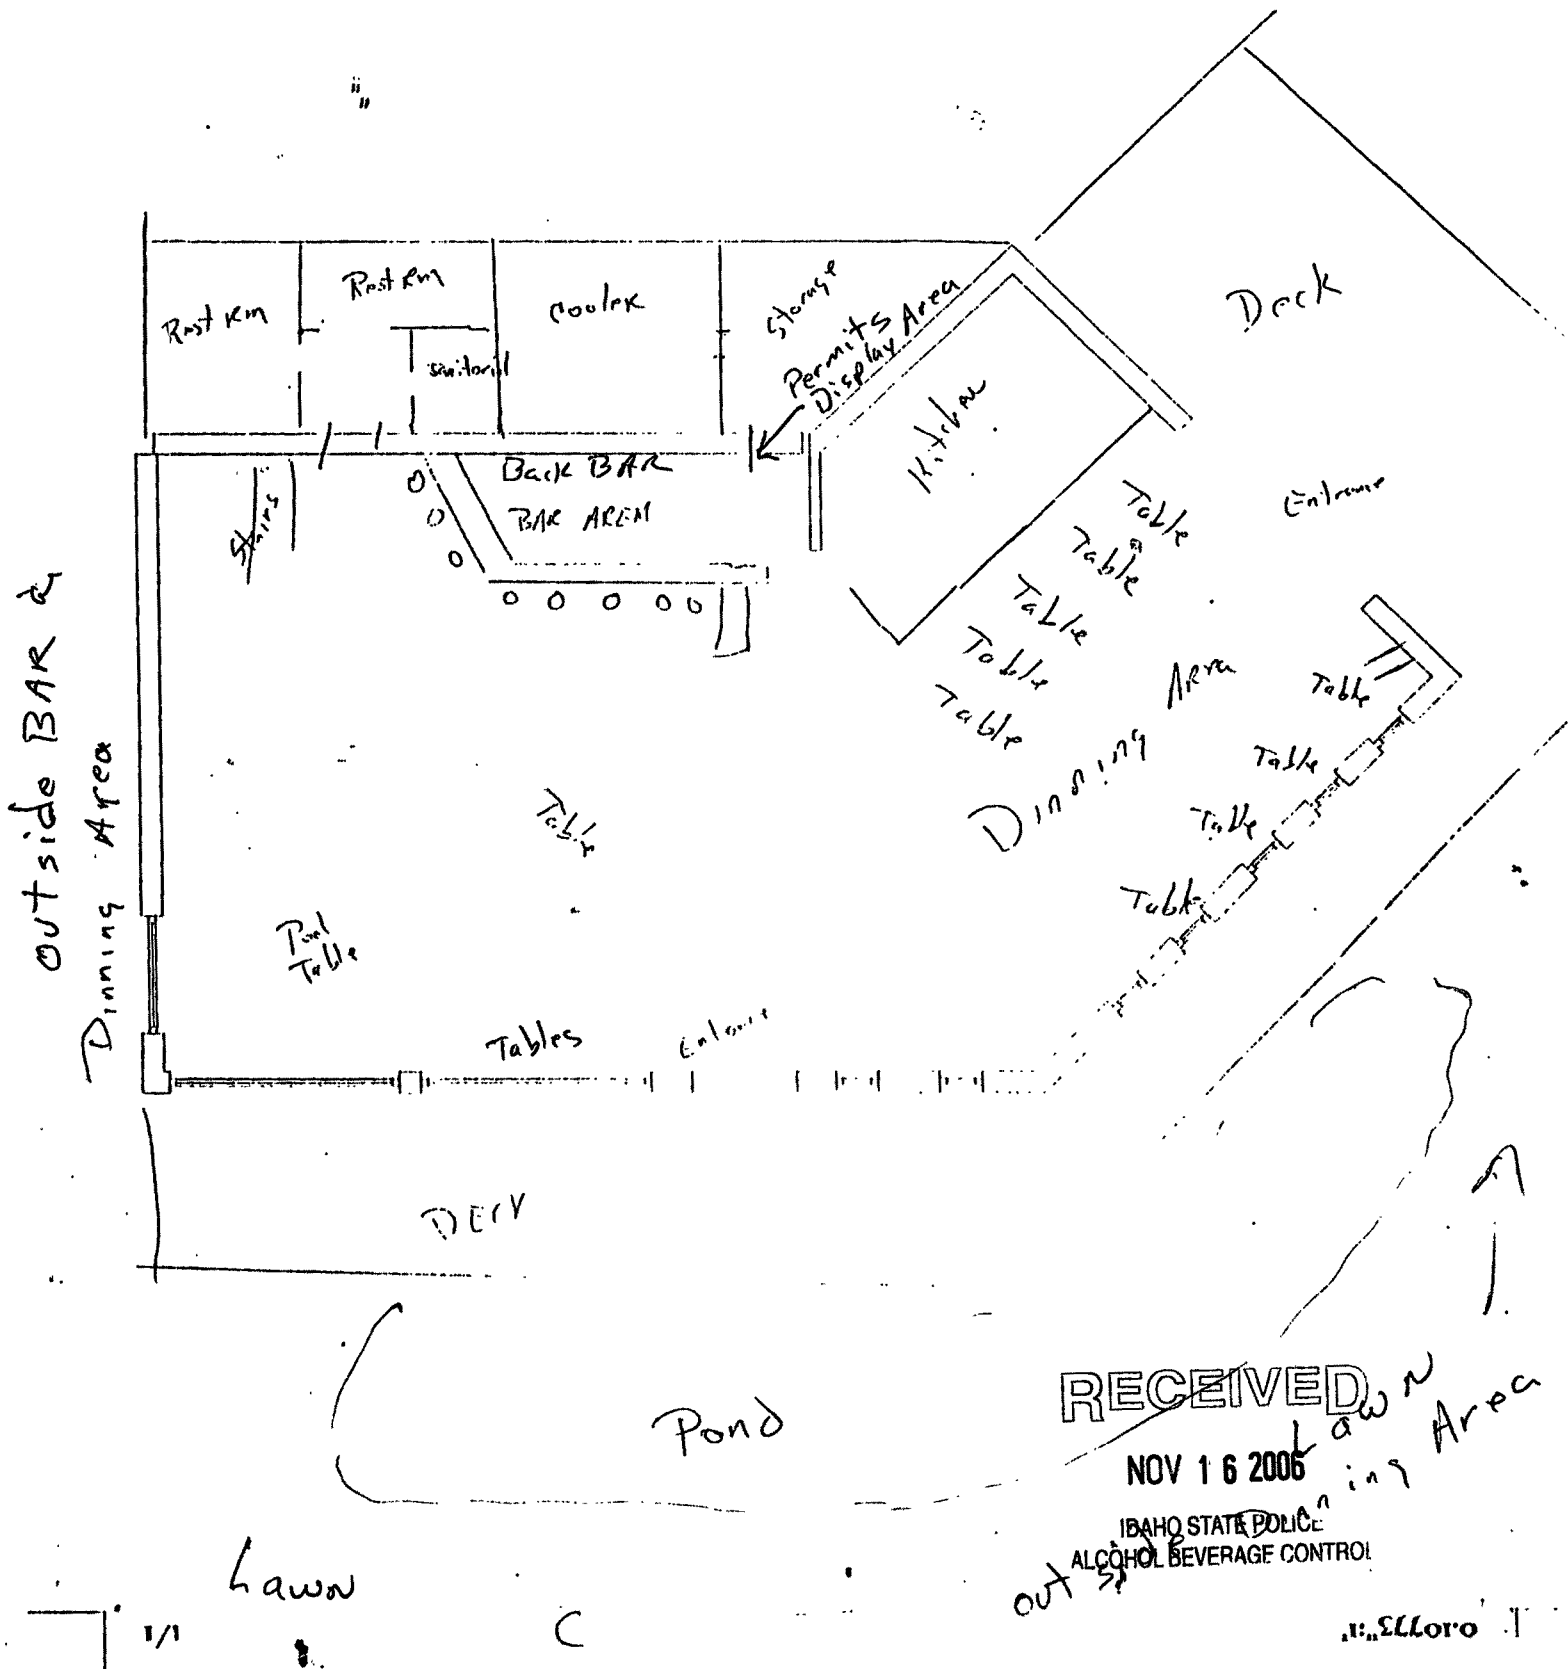

RECEIVED

NOV 16 2006

IBAHQ STATE POLICE
ALCOHOL BEVERAGE CONTROL

11/16/06