


1A-14

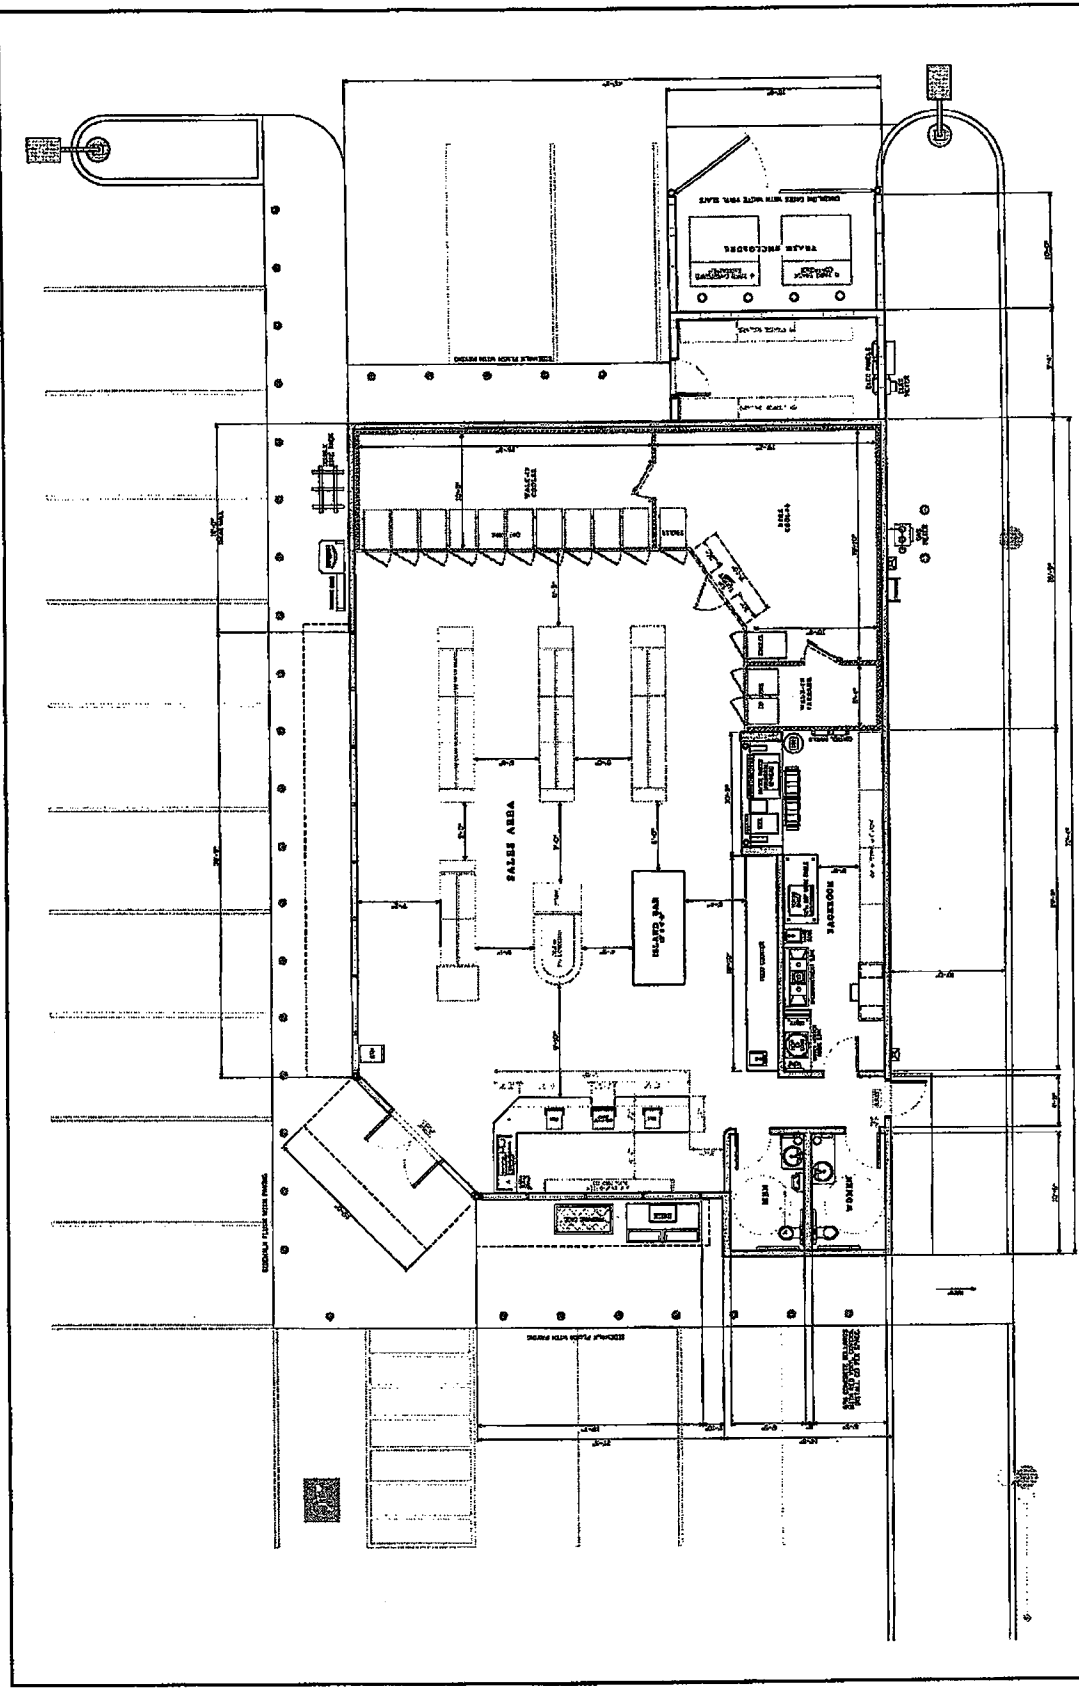

DESIGN REVIEW
APPLICATION

RECEIVED
JAN 19 2017
IDAHO STATE POLICE
ALCOHOL BEVERAGE CONTROL

TOTAL STORE AREA: 3,310 SF

Proposed Floor Plan
Merchandising Plan
1/4"=1'-0"

*31