


11A-625

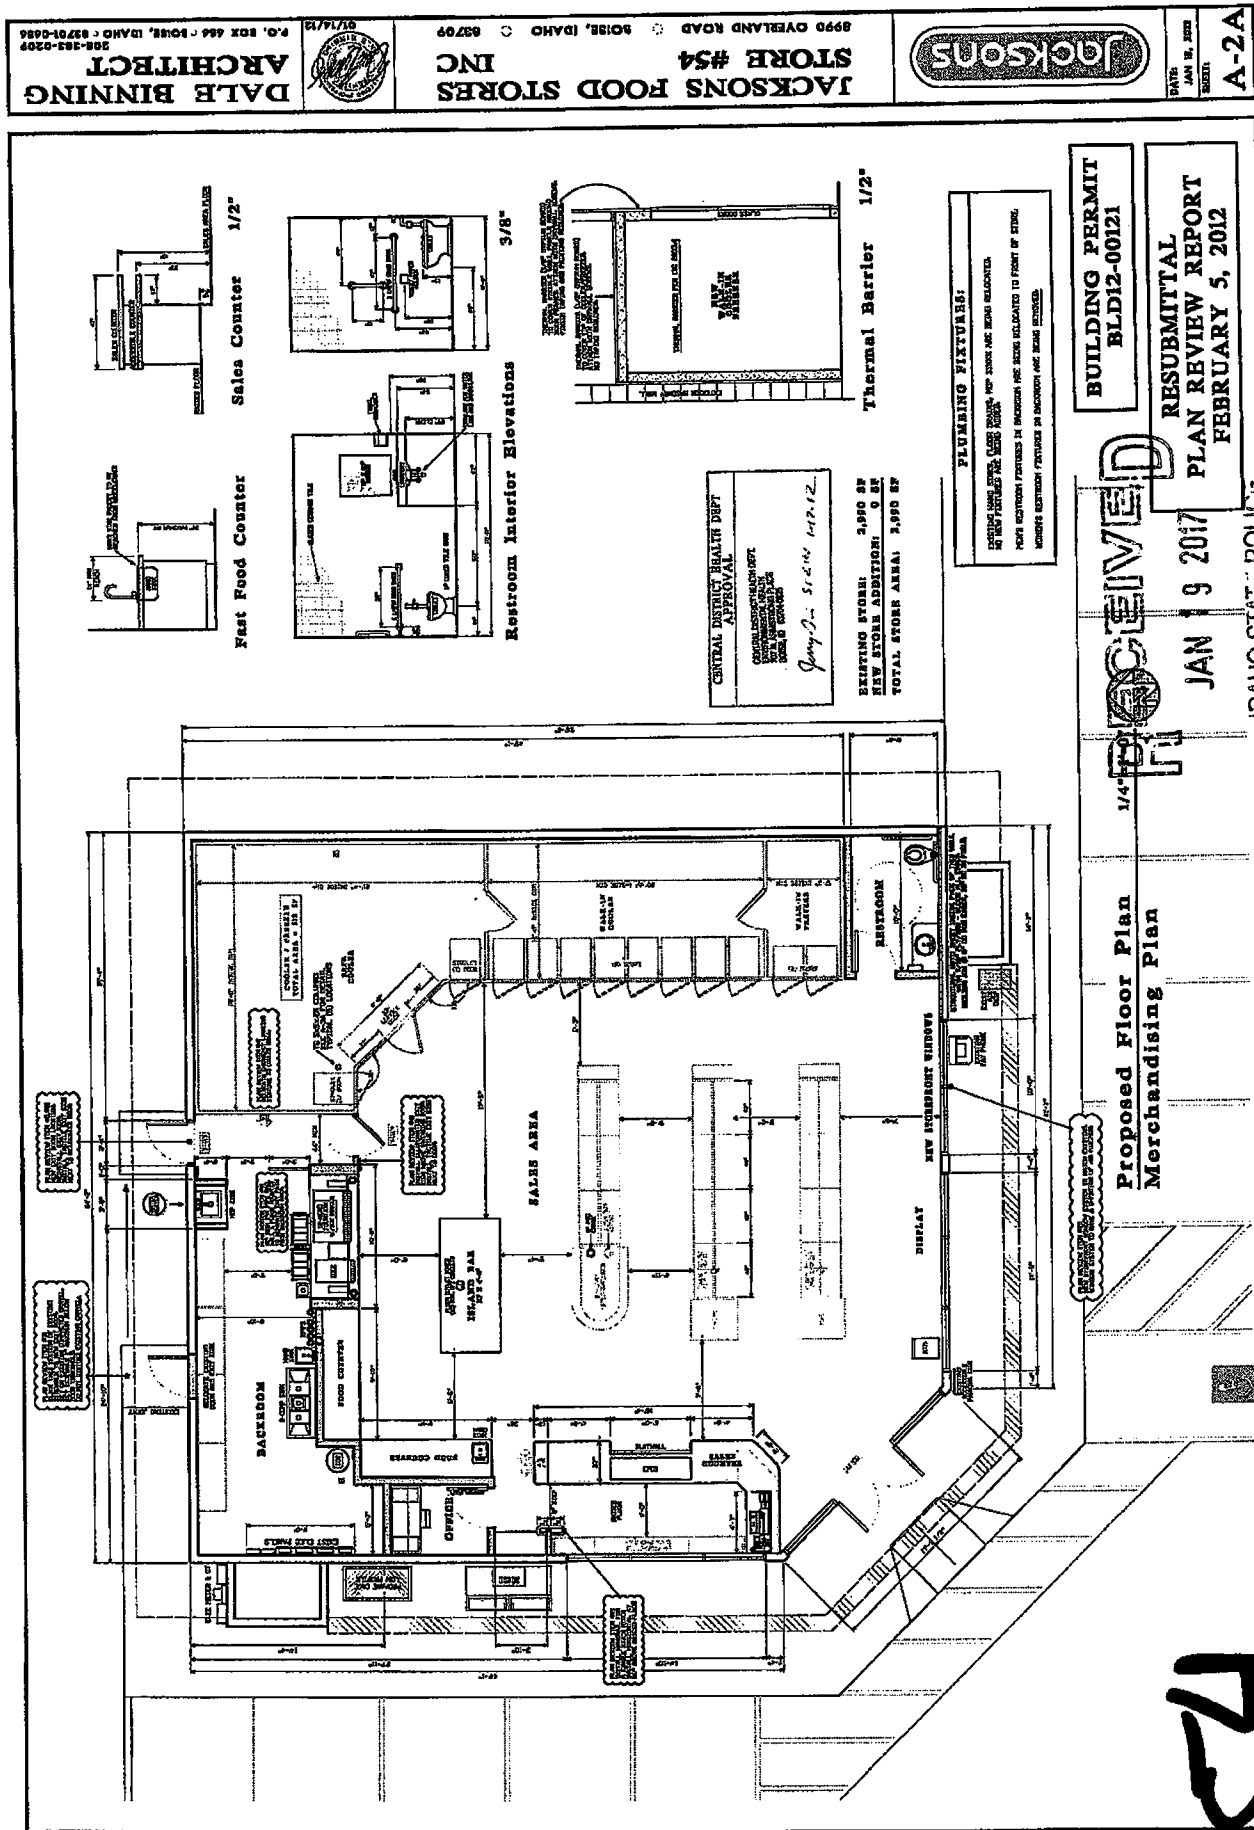

DALE BINNING
ARCHITECT
P.O. BOX 464 POISE, IDAHO 83209-0464
208-382-0209



JACKSON'S FOOD STORES
INC
STORE #54
8990 OVERLAND ROAD
POISE, IDAHO 83209



DATE: JAN 11, 2012
SHEET: A-2A

BUILDING PERMIT
BLD12-00121

RESUBMITTAL
PLAN REVIEW REPORT
FEBRUARY 5, 2012

RECEIVED
1/4/17

JAN 9 2017

IDAHO STATE POLICE

ALCOHOL BEVERAGE CONTROL

Proposed Floor Plan
Merchandising Plan

REPLACES PREVIOUS EDITION

PLUMBING FIXTURES:
EXISTING SINKS AND TOILETS ARE TO REMAIN. NEW SINKS AND TOILETS ARE TO BE INSTALLED IN THE NEW STORE ADDITION TO FRONT OF STORE.
NEW SINKS AND TOILETS ARE TO BE INSTALLED IN THE NEW STORE ADDITION TO FRONT OF STORE.

CENTRAL DISTRICT HEALTH DEPT
APPROVAL
DATE: 1/12/12
J. J. J.

Thermal Barrier 1/2"

EXISTING STORE: 3,990 SF
NEW STORE ADDITION: 0 SF
TOTAL STORE AREA: 3,990 SF