


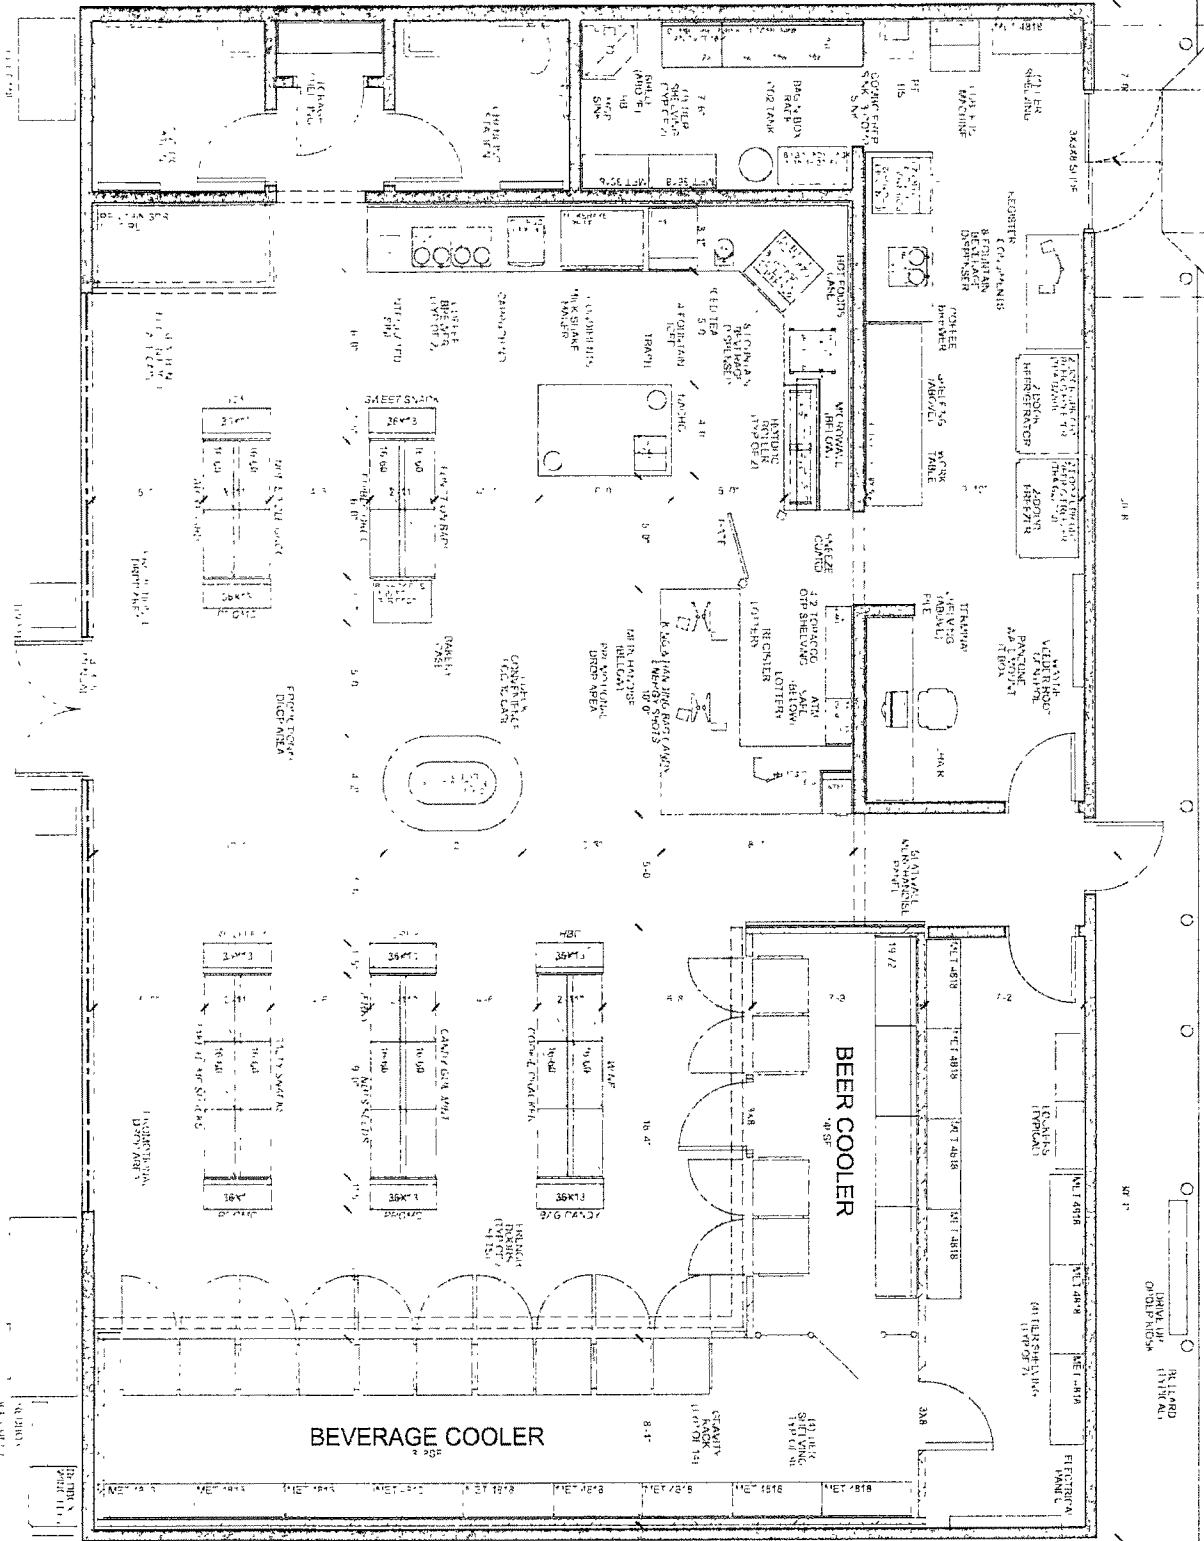

EXISTING	PROPOSED	VARIATION
BEVERAGE/DAIRY	BEVERAGE/DAIRY	0
DAIRY	DAIRY	0
BEER/WINE	BEER/WINE	0
FROZEN	FROZEN	0
SHELVING	SHELVING	0

Premise ID 1A-22665

RECEIVED

SEP 29 2017

IDAHO STATE POLICE

ALCOHOL BEVERAGE

F-1.1

CONCEPT
FLOOR
PLAN

USA

3083SF CONVENIENCE STORE

DO NOT DISTURB

1234 MAIN STREET
ANYWHERE USA

DATE	09/01/2017
TIME	10:00 AM
BY	1A-22665
SCALE	1/4"=1'-0"