


7. Updated Premise Diagram or Plan (No architectural blueprints) This is a one-time update which supercedes #7 on the Renewal form.

Attach a sketch showing the entire area proposed to be licensed, all entrances, exits, offices, restrooms, kitchen(s), locations of bars, back bars, bar stools, booths, tables, coolers (for off premise), coin operated amusement devises and the place where the licenses are regularly displayed. Also include any outside property you would like to be licensed (ex. outdoor patios, decks, sidewalks, etc.) **FAILURE TO INCLUDE YOUR FLOOR PLAN WILL RESULT IN THE RETURN OF YOUR APPLICATION AND WILL RESULT IN DELAYING YOUR RENEWAL.**

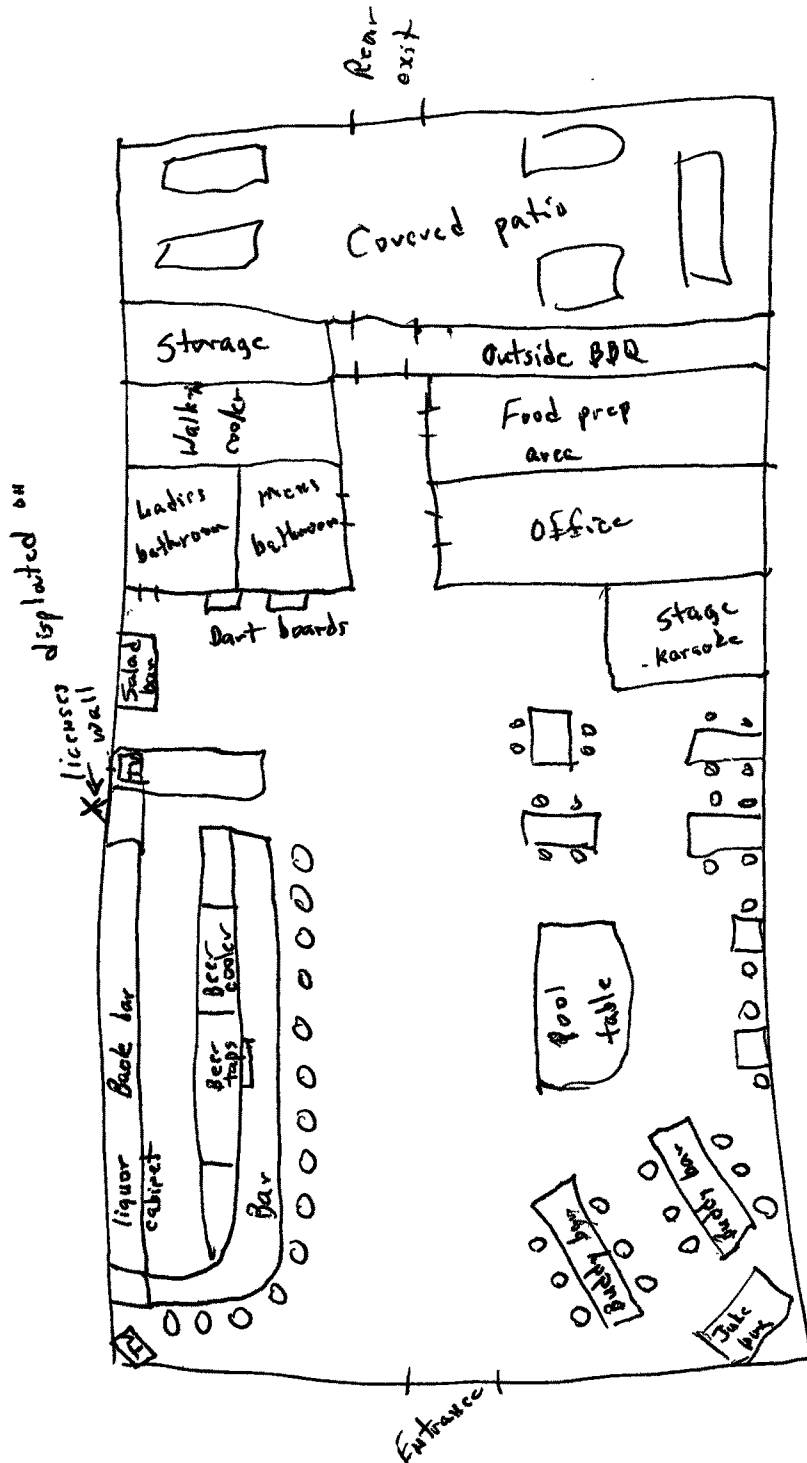

Robert S. Conner
Applicant Signature

11-14-06
Date

RECEIVED

NOV 16 2006

IDAHO STATE POLICE
ALCOHOL BEVERAGE CONTROL