


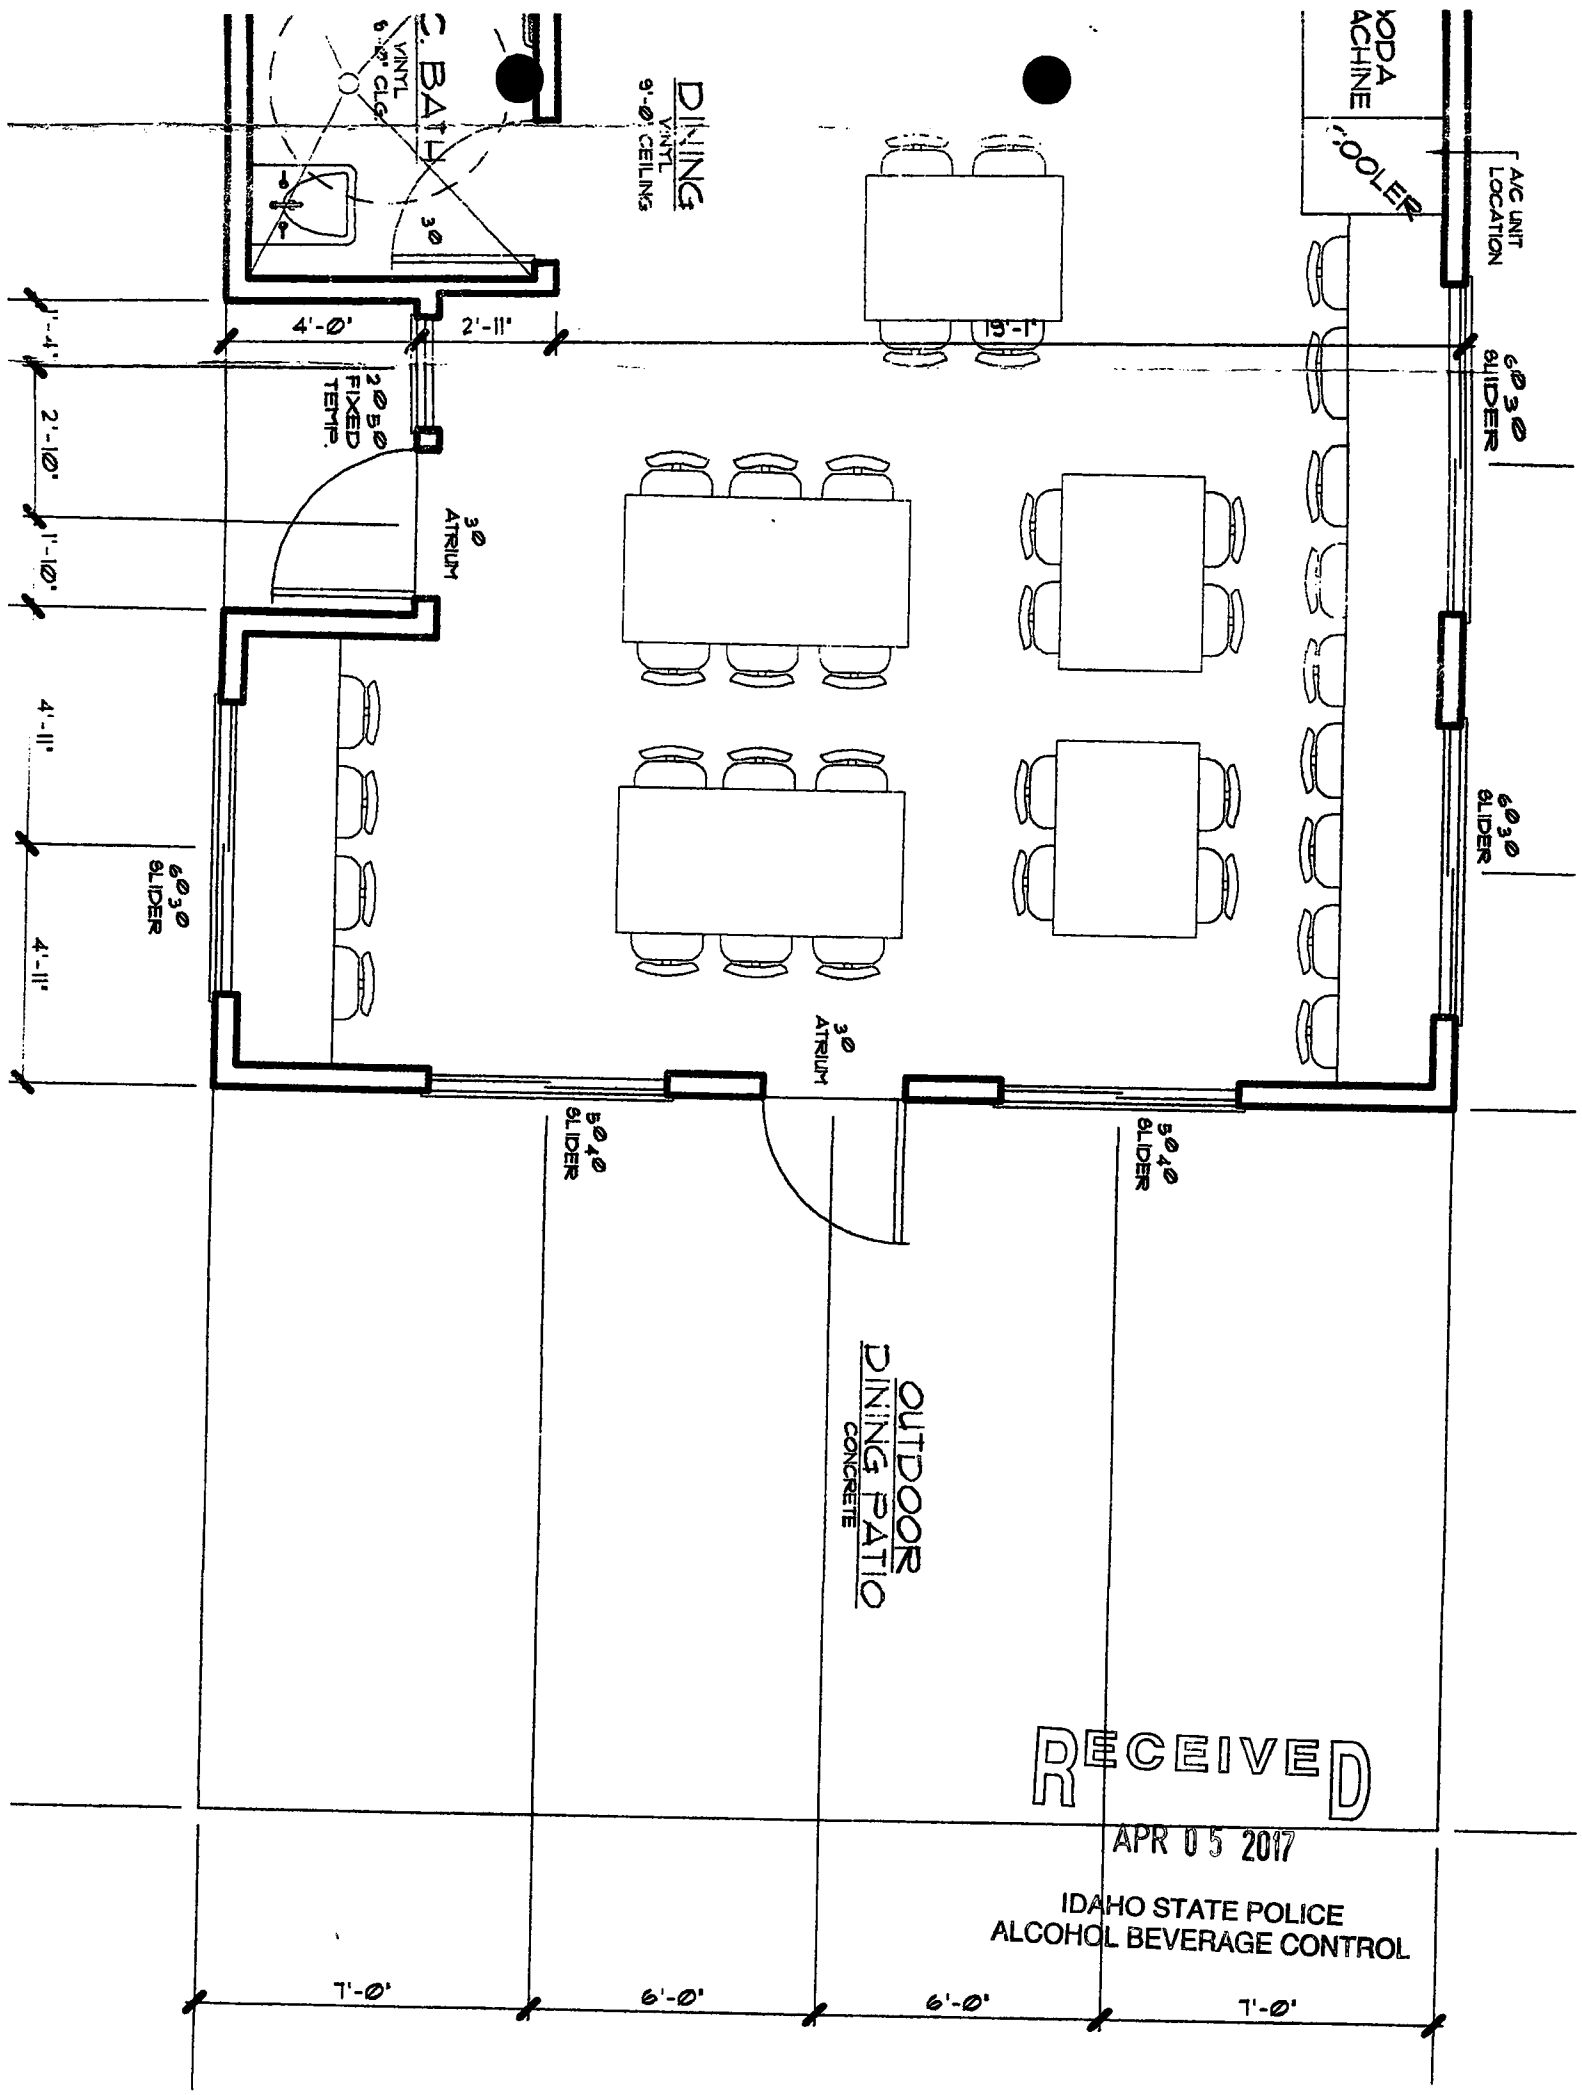

KODIAK MACHINE  
COOLER

A/C UNIT  
LOCATION

6'0" 3'0" SLIDER

6'0" 3'0" SLIDER

5'0" 4'0" SLIDER

OUTDOOR  
DINING PATIO  
CONCRETE

5'0" 4'0" SLIDER

3'0" ATRIUM

3'0" ATRIUM

2'0" 5'0" FIXED TEMP.

DINING  
VINYL  
9'-0" CEILINGS

C. BATH  
VINYL  
6'-0" CLG.

RECEIVED

APR 05 2017


IDAHO STATE POLICE  
ALCOHOL BEVERAGE CONTROL

7'-0"

6'-0"

6'-0"

7'-0"

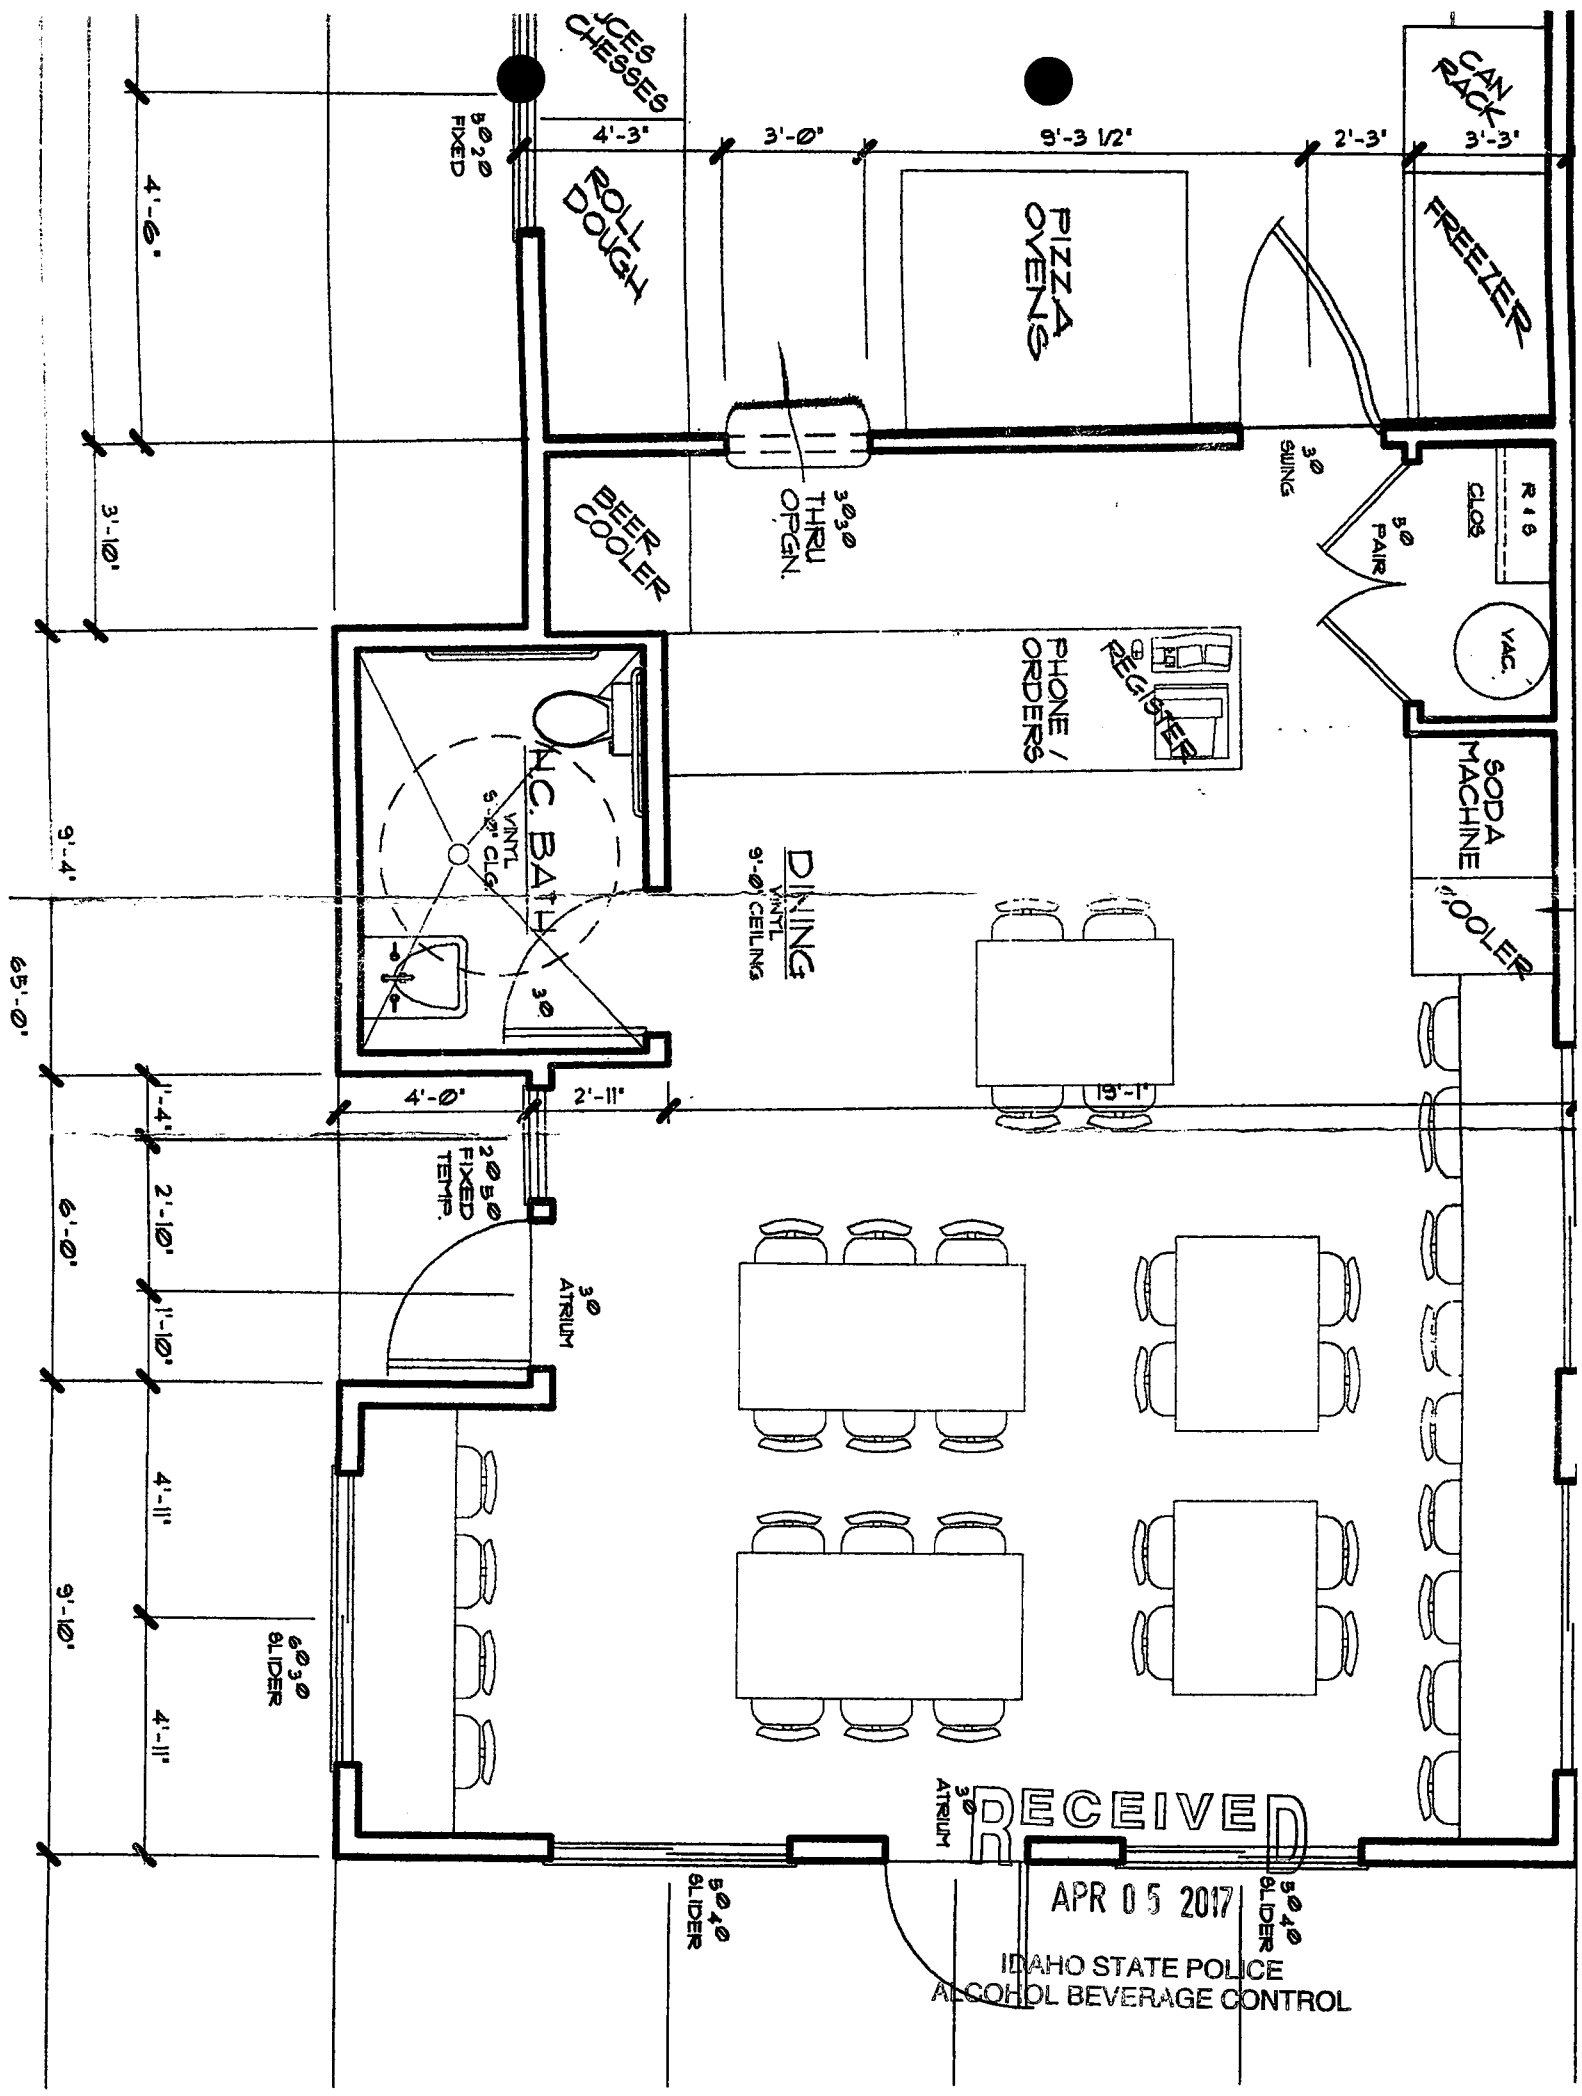

RECEIVED  
APR 05 2017  
IDAHO STATE POLICE  
ALCOHOL BEVERAGE CONTROL

