


# BOGUS CREEK LODGE

## MAIN FLOOR PLAN

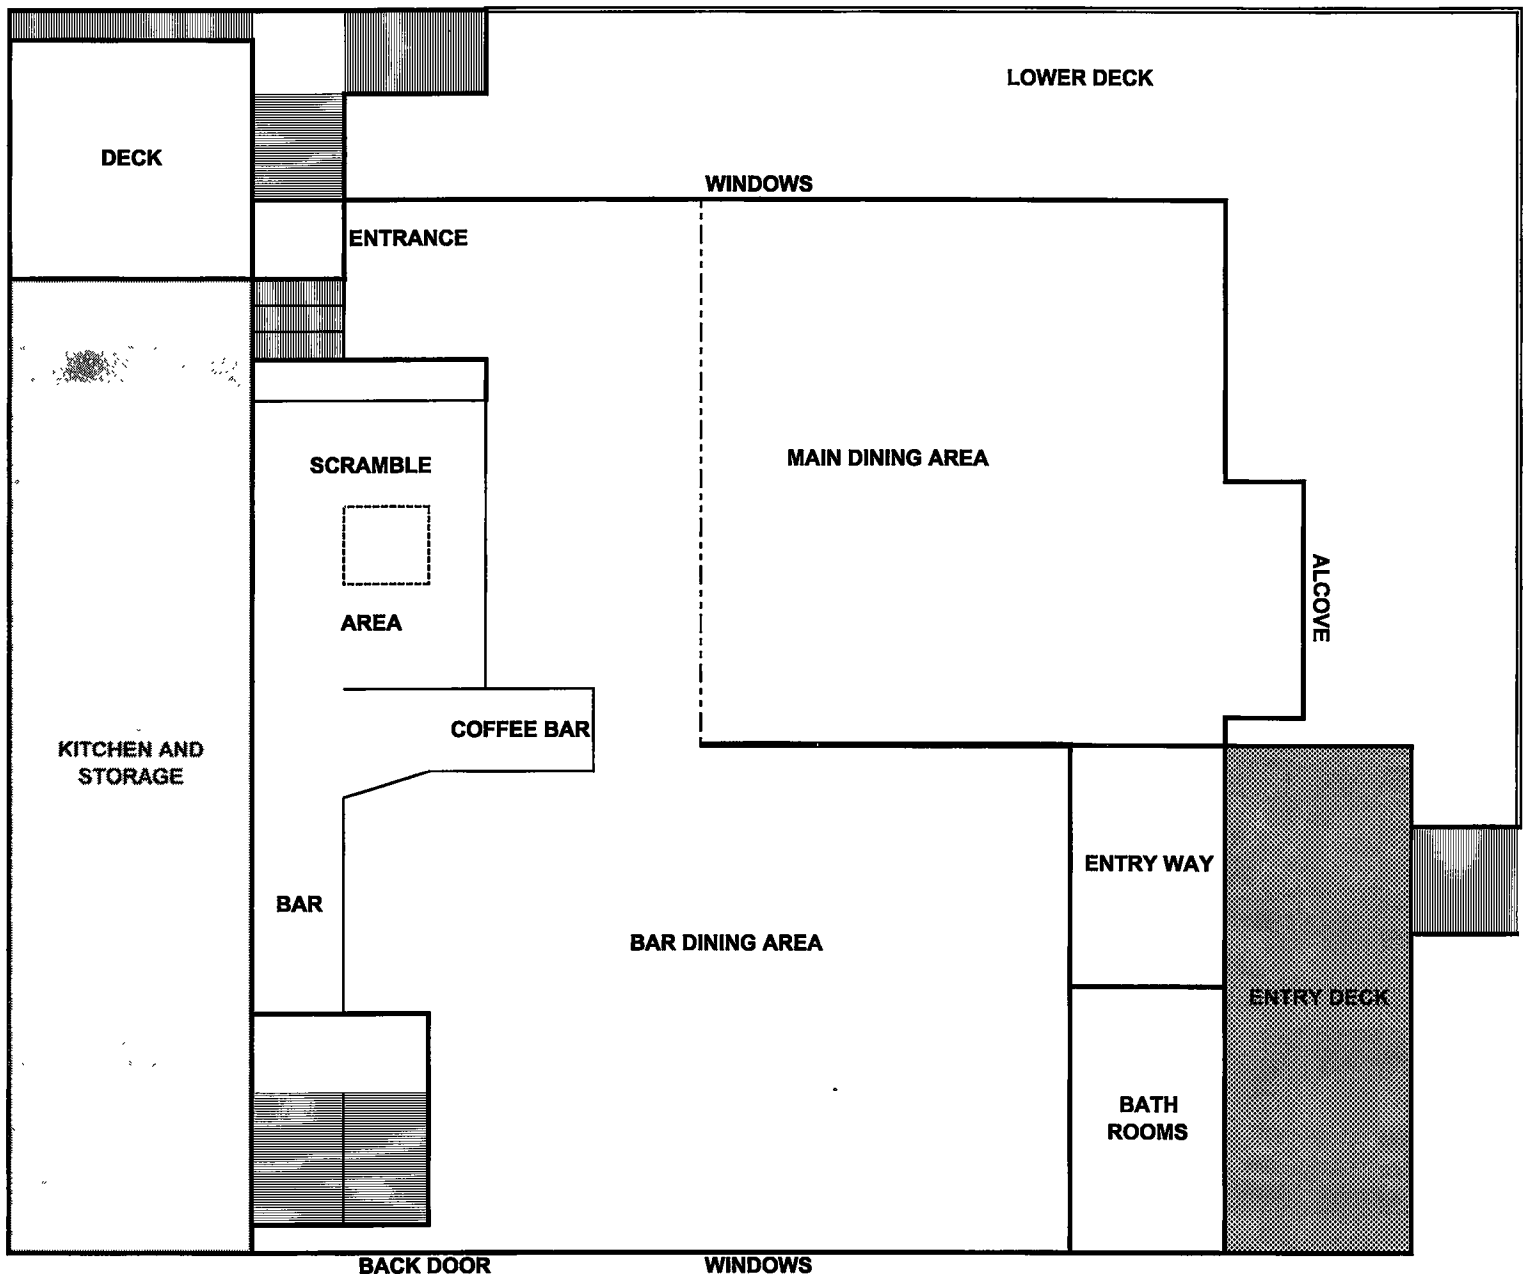

BACK DOOR

WINDOWS

LOWER DECK

DECK

ENTRANCE

WINDOWS

SCRAMBLE



AREA

KITCHEN AND  
STORAGE

COFFEE BAR

BAR

BAR DINING AREA

ENTRY WAY

ALCOVE

ENTRY DECK

BATH  
ROOMS

NOT DRAWN TO SCALE

SOUTH

EAST

WEST

NORTH

RECEIVED

JUL 24 2007

IDAHO STATE POLICE  
ALCOHOL BEVERAGE CONTROL

## East

## Windows

## Windows

## Windows

Alcove

**Door**

## Windows

## Deck

## Stairwell

**Door**

## South

## North

## Curtain

### Bobs Service Area

**Bar**

## Kitchen


## West

## Pioneer Lodge, 2nd Floor

RECEIVED

**JUL 24 2007**

IDAHO STATE POLICE  
ALCOHOL BEVERAGE CONTROL

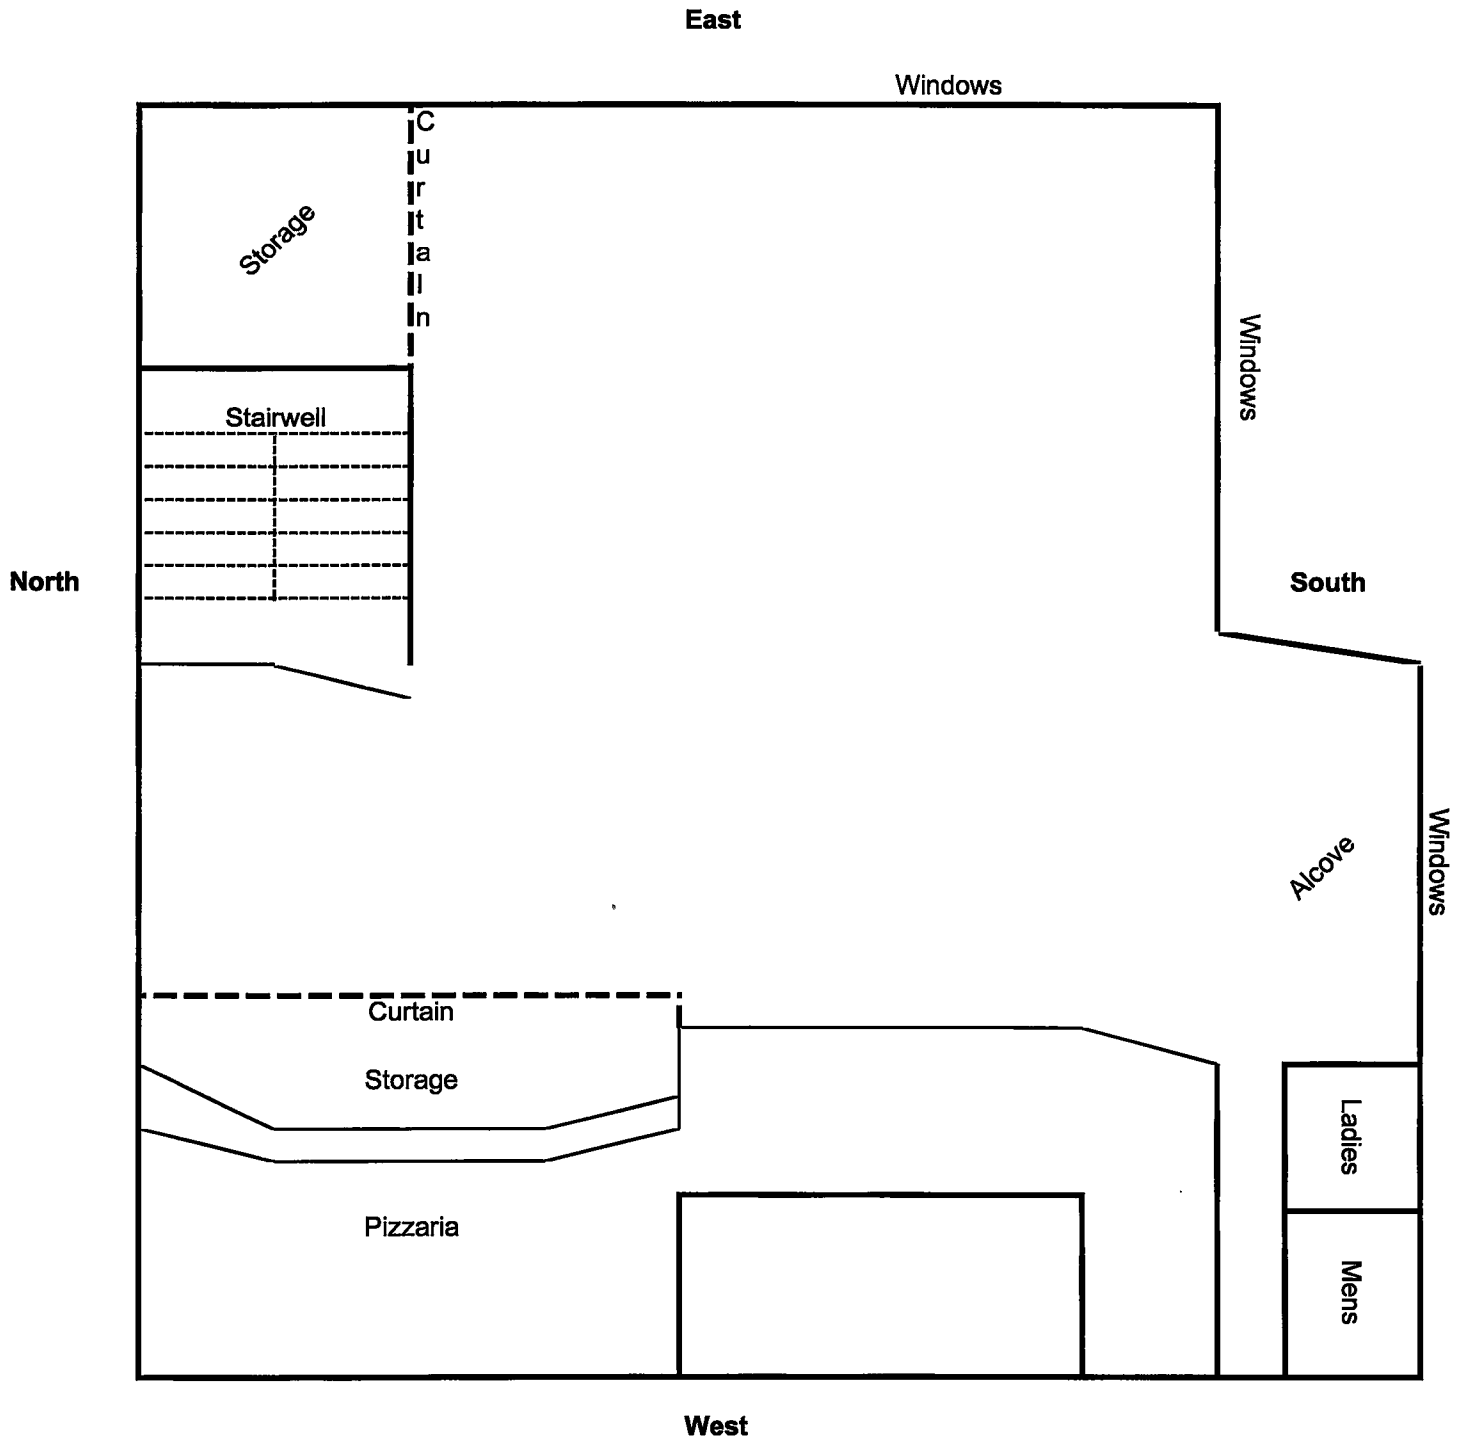

Pioneer Lodge, 3rd Floor

RECEIVED

JUL 24 2007

IDAHO STATE POLICE  
ALCOHOL BEVERAGE CONTROL