


JULY 19, 2007
NOT TO SCALE

FLOOR PLAN

TWIN SPRINGS CAFE / BAR

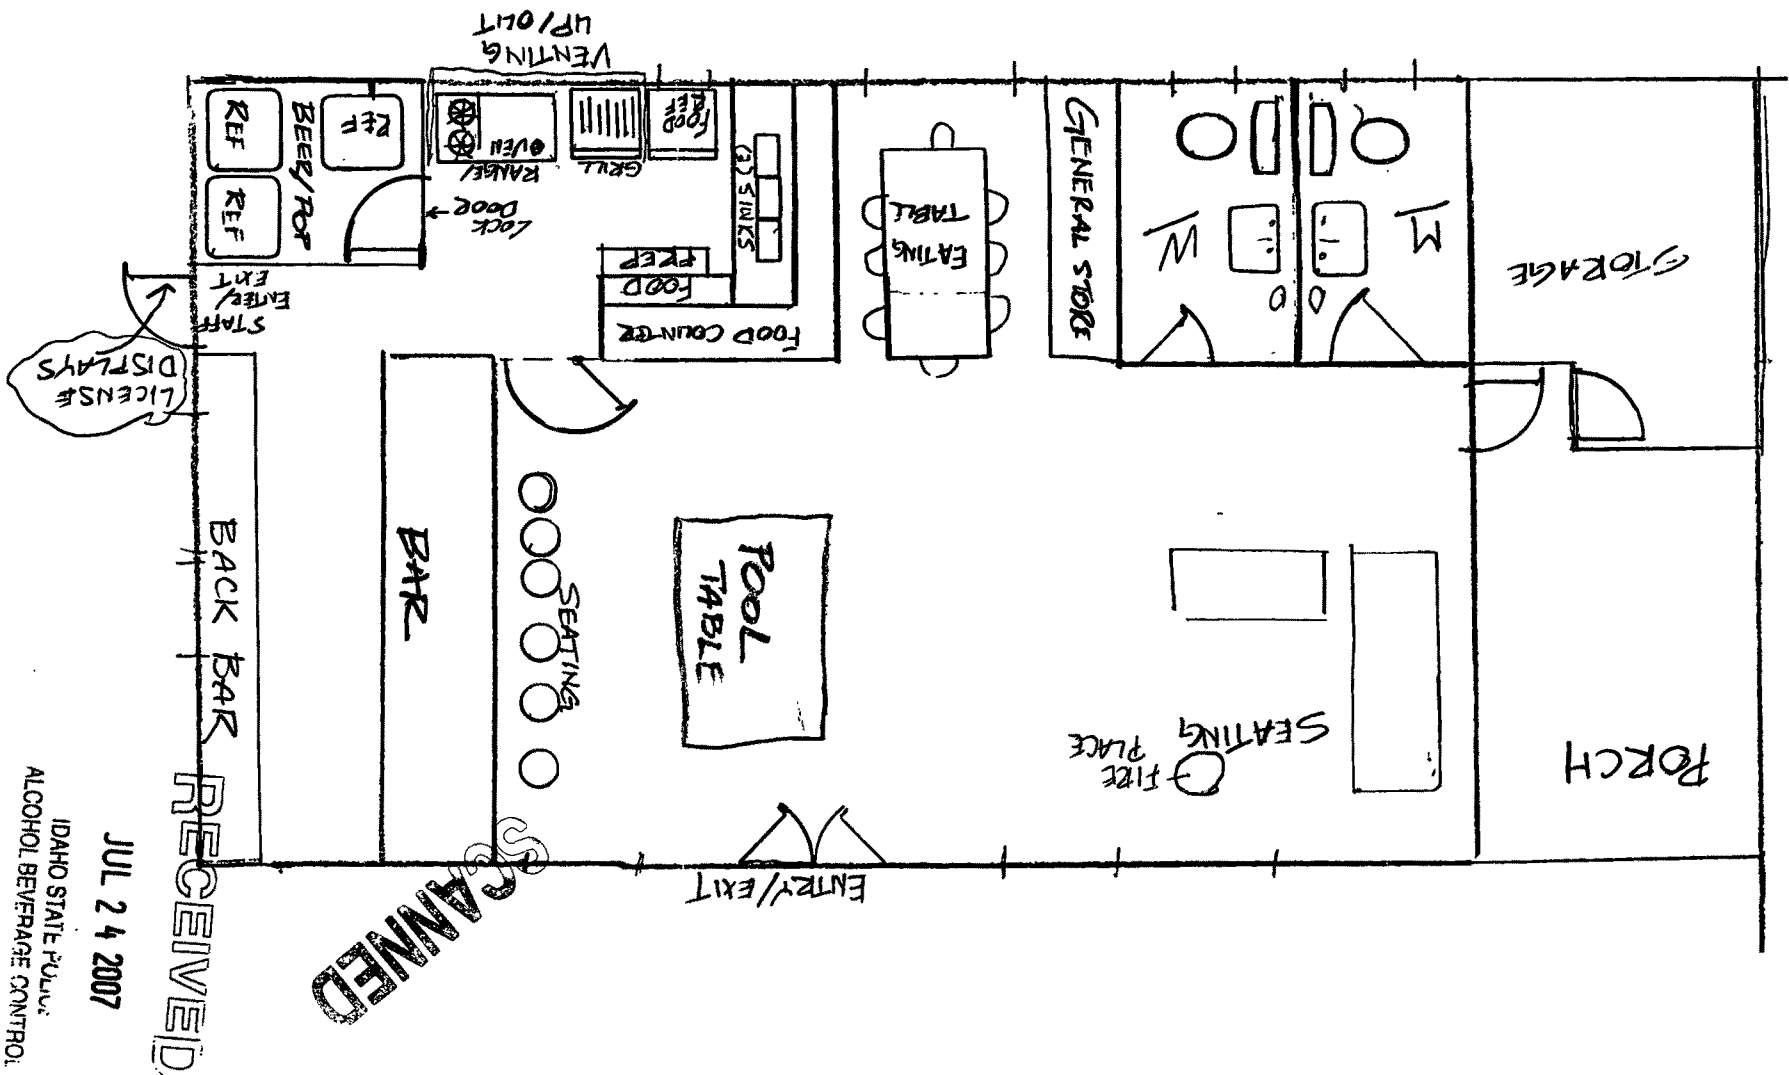

IDAHO STATE POLICE
ALCOHOL BEVERAGE CONTROL

JUL 24 2007

RECEIVED

SCANNED