


Oakley Ave.

Main St

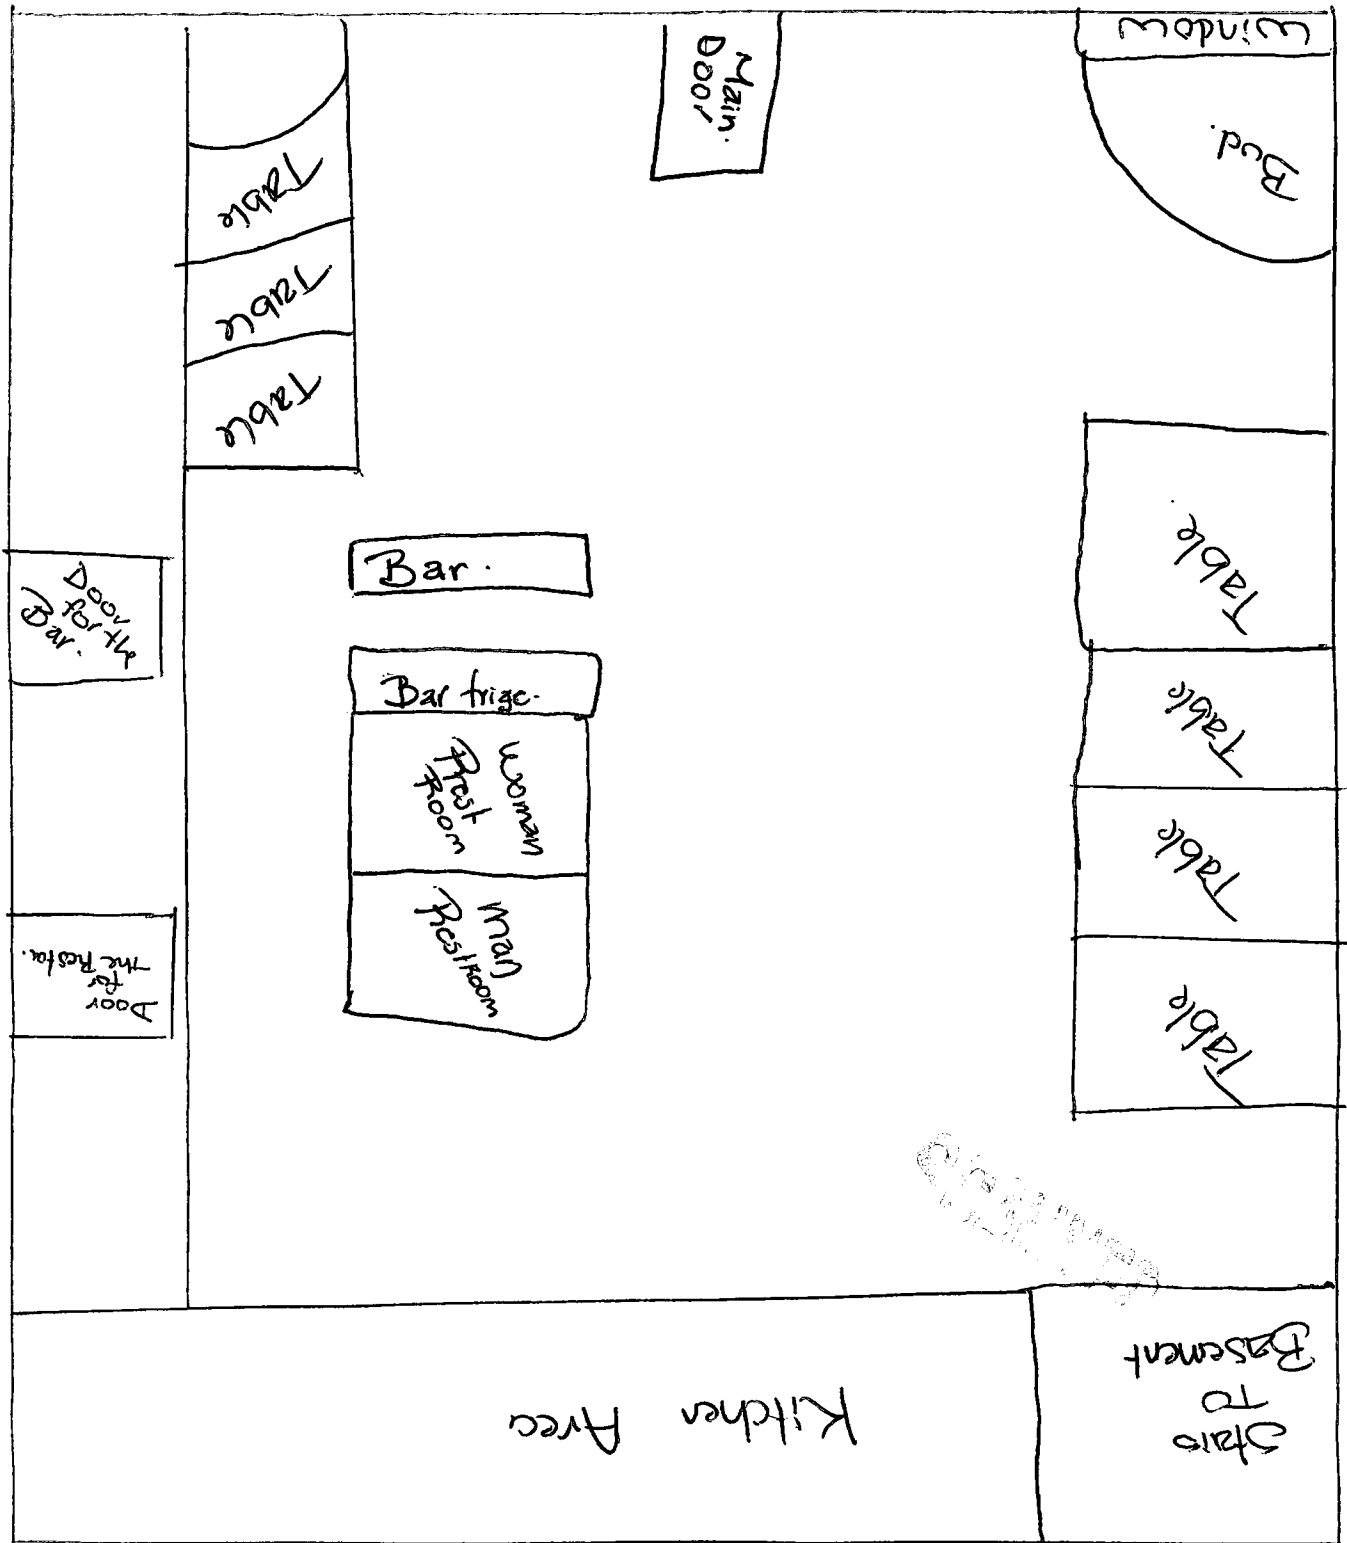

RECEIVED  
APR 13 2016

IDAHO STATE POLICE  
ALCOHOL BEVERAGE CONTROL


First Floor

RECEIVED  
APR 01 2016

IDAHO STATE POLICE  
ALCOHOL BEVERAGE CONTROL

● main. Street ●

Second floor

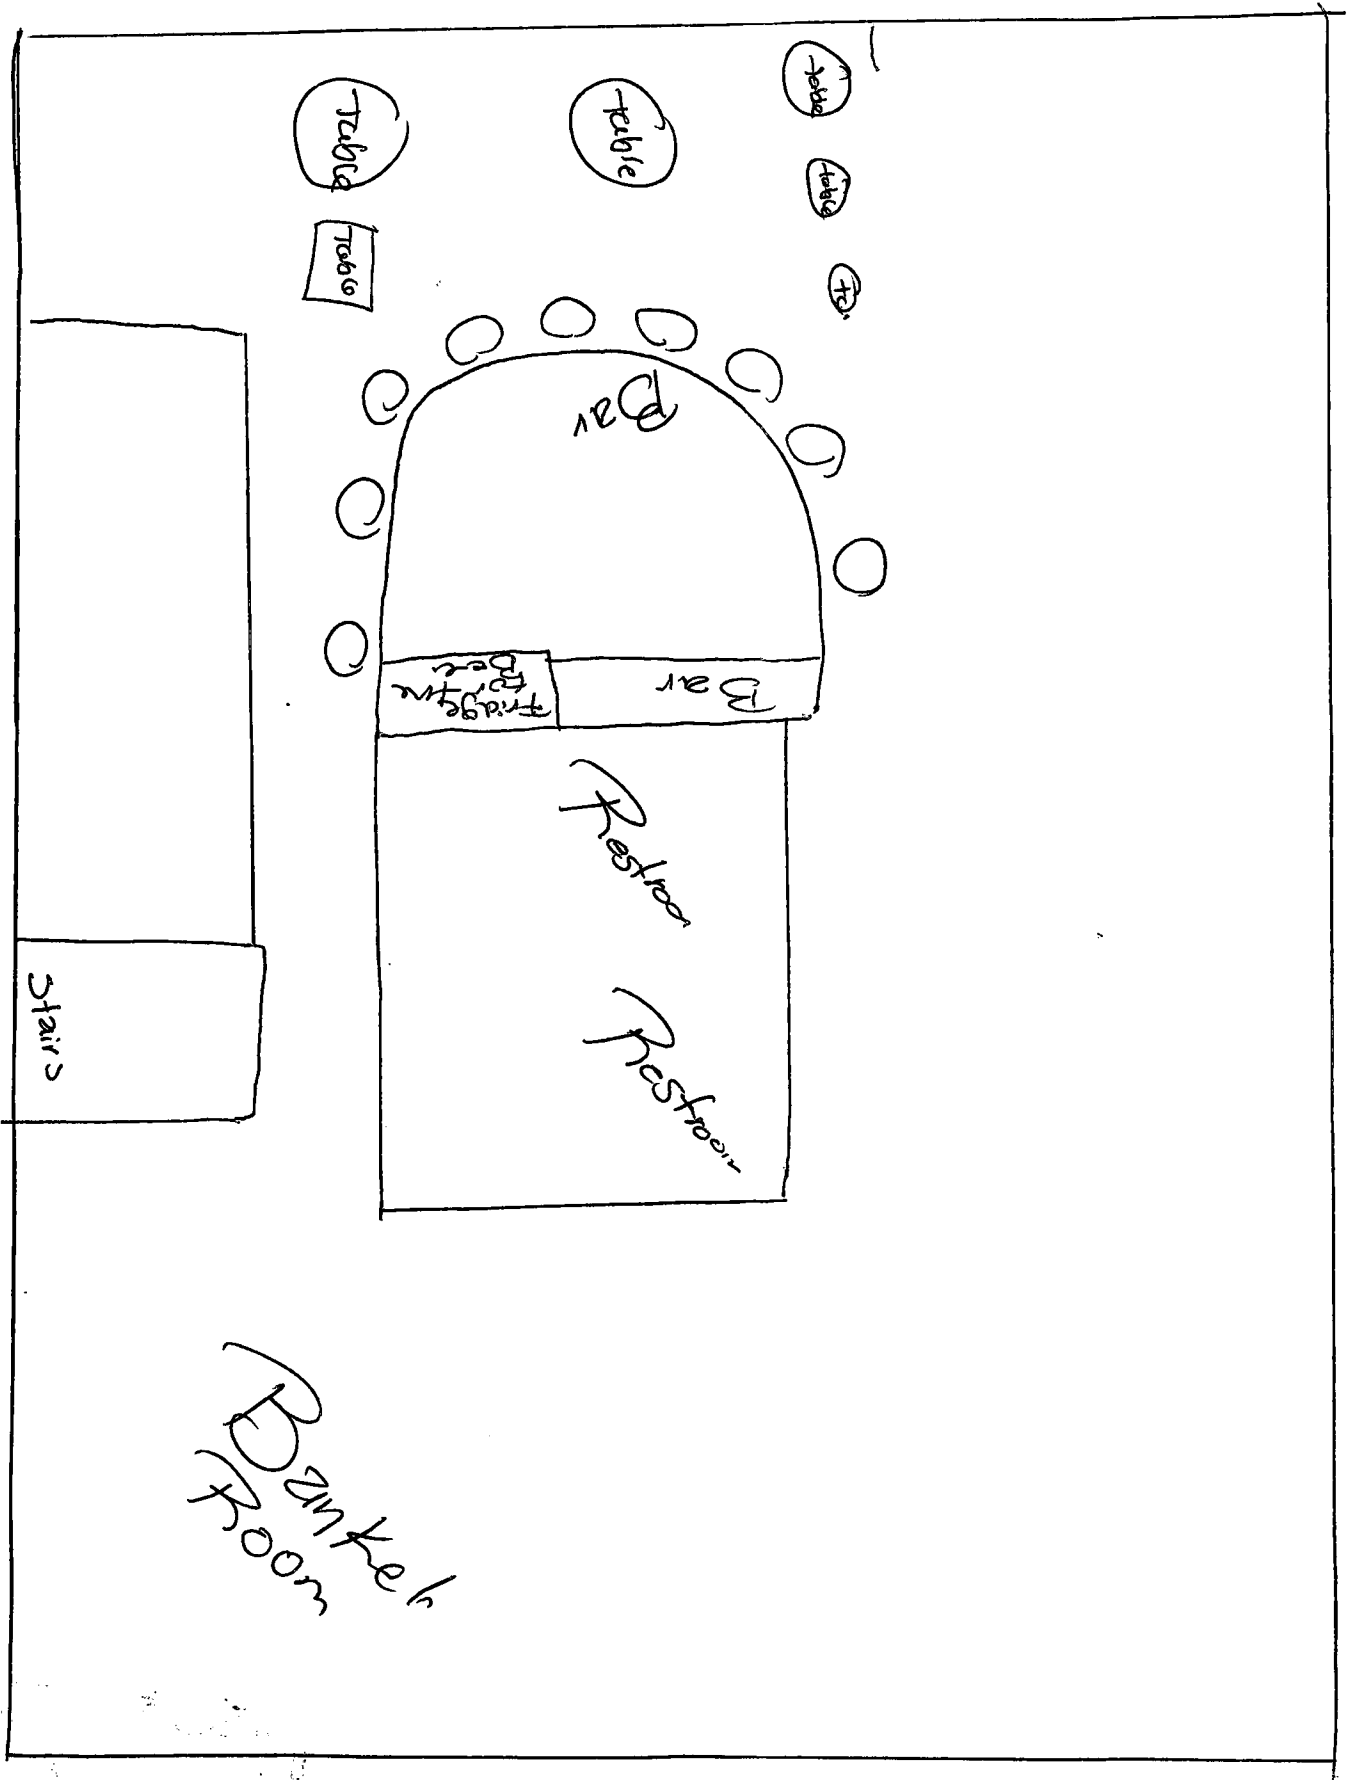

Oakley Ave

Hand-drawn floor plan of the second floor of a building.