


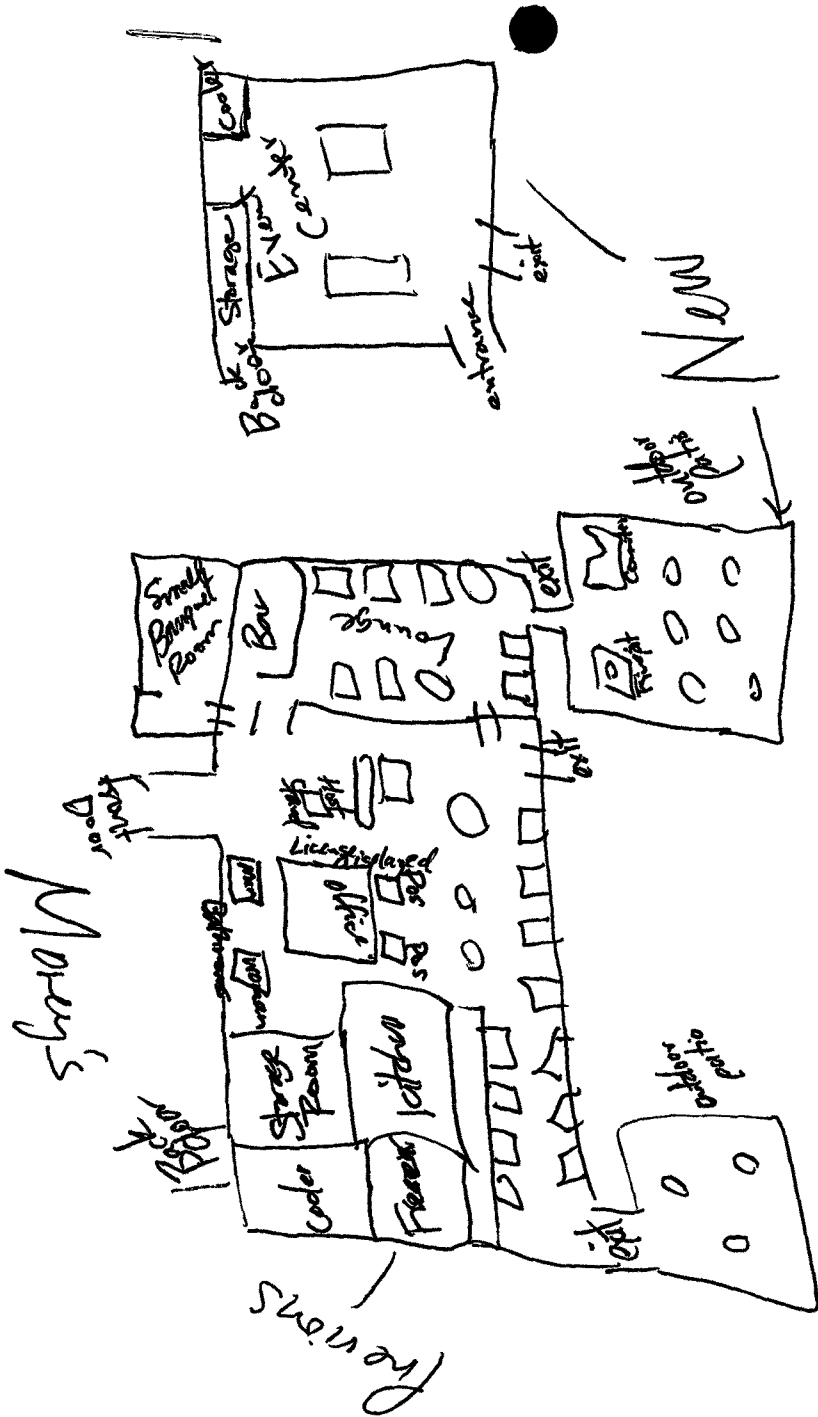

Total area to be licensed


RECEIVED

JUL 01 2014

IDAHO STATE POLICE
ALCOHOL BEVERAGE CONTROL

Patio out the back door
added. Other plans same
as previous.

Drawing will only show
addition of patio.

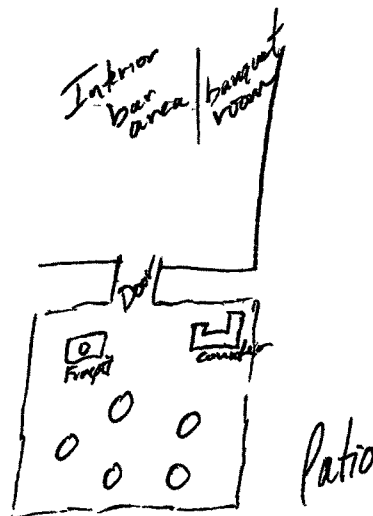

RECEIVED

JUL 01 2014

IDAHO STATE POLICE
ALCOHOL BEVERAGE CONTROL

RECEIVED

JUN 19 2014

IDAHO STATE POLICE
ALCOHOL BEVERAGE CONTROL