


Dude Ranch Cafe Floor Plan

Premise ID 10-12

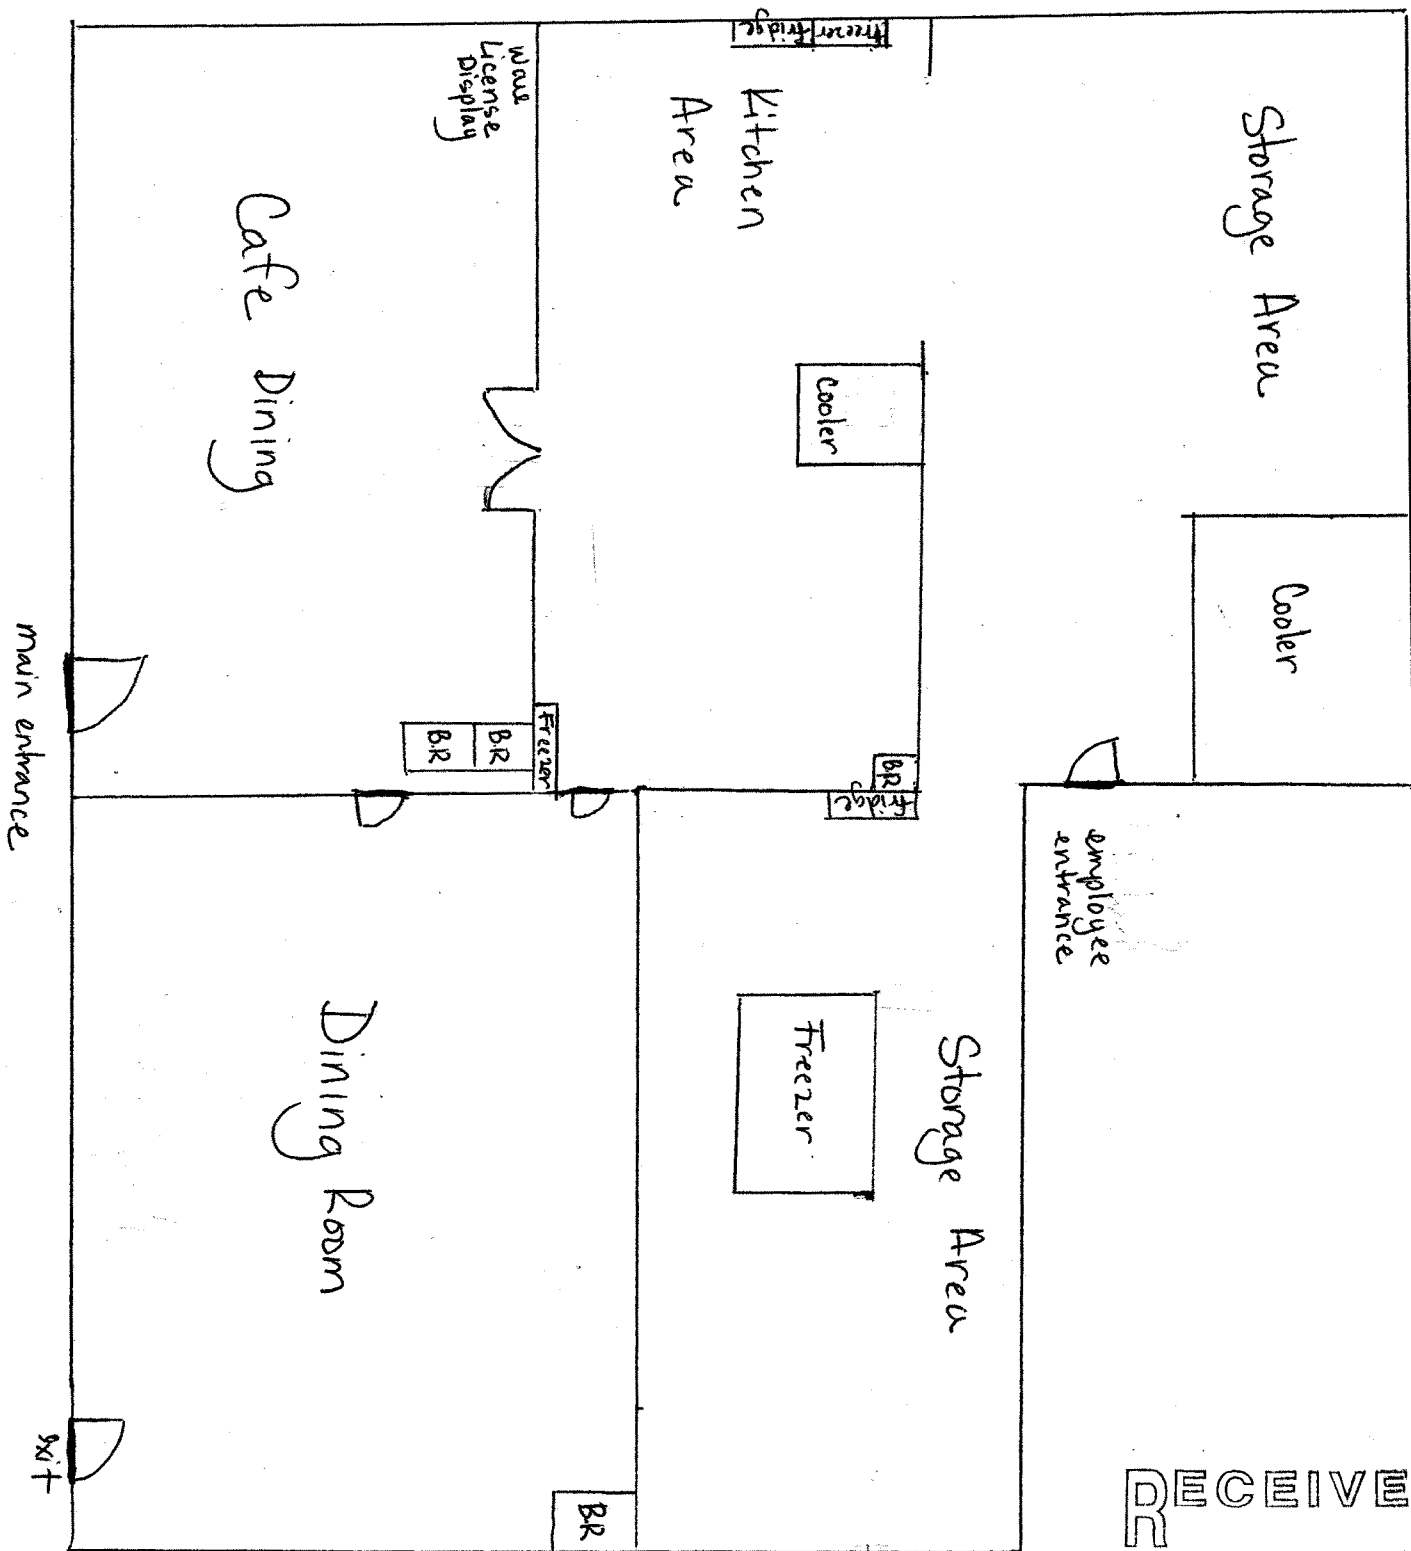

RECEIVED

NOV 27 2017

IDAHO STATE POLICE
ALCOHOL BEVERAGE CONTROL