


BUILDING INSPECTION

Premise ID **88-11**

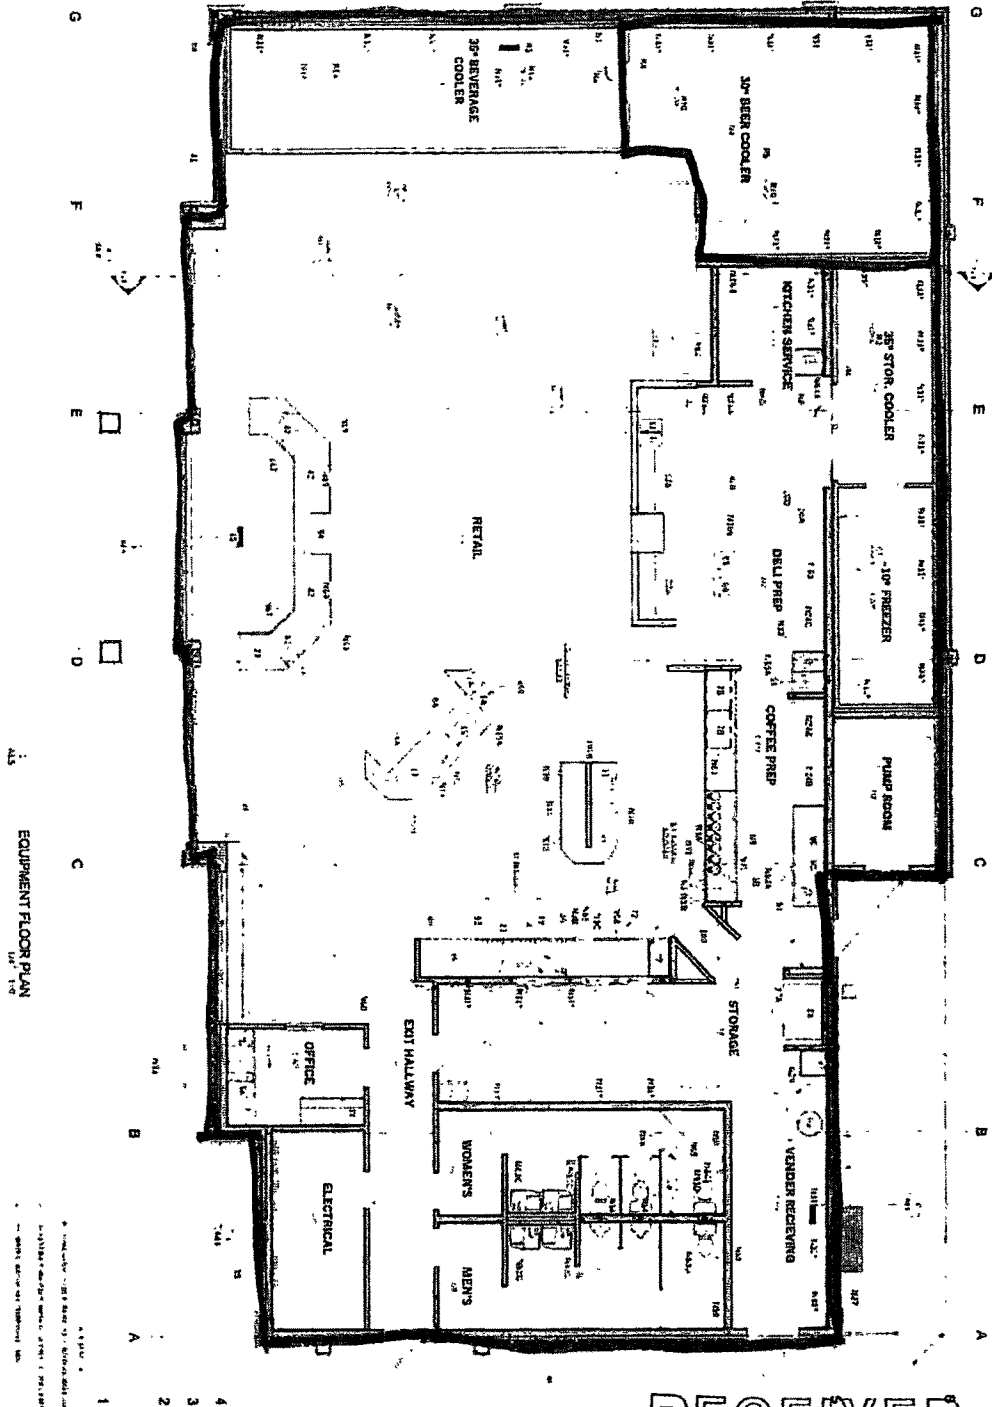

RECEIVED

AUG 07 2017



PROJECT NUMBER 16039	ISSUE DATE: 8/7/2017	PROJECT NAME: MAVERIK, INC. STORE
	ISSUED BY: ALCOHOL BEVERAGE CONTROL	
MAVERIK, INC. STORE YELLOWSTONE HWY. & SUNNYSIDE IDAHO FALLS, IDAHO		
EQUIPMENT FLOOR PLAN A1.5		

Maverik #578- 1520 W. Sunnyside Rd.