


7. Updated Premise Diagram... floor Plan (No architectural blue prints) This is a one-time update which supersedes #7 on the renewal form.

Attach a sketch showing the entire area proposed to be licensed, all entrances, exits, offices, restrooms, kitchen(s), locations of bars, back bars, bar stools, booths, tables, coolers (for off premise), coin operated amusement devises and the place where the licenses are regularly displayed. Also include any outside property you would like to be licensed (ex. outdoor patios, decks, sidewalks, etc.) **FAILURE TO INCLUDE YOUR FLOOR PLAN WILL RESULT IN THE RETURN OF YOUR APPLICATION AND WILL RESULT IN DELAYING YOUR RENEWAL.**

Atkinson Dist. Inc.

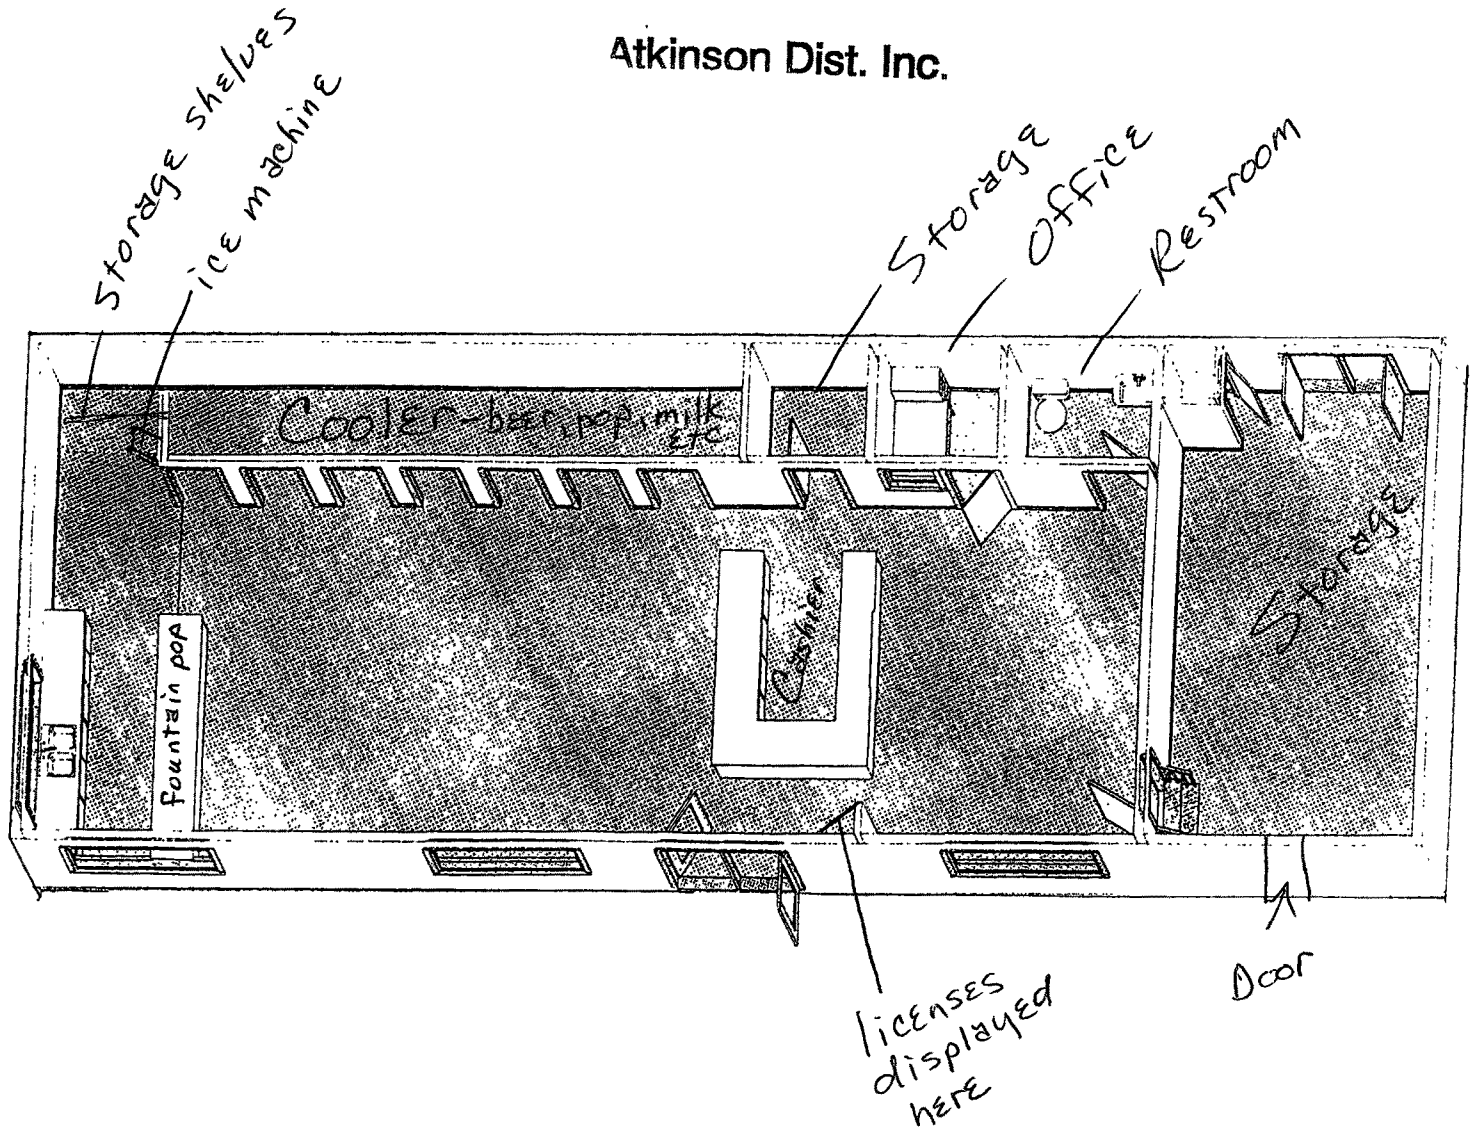

Zella L. Cantrell
Applicant Signature

HC
12-7-06
Date

RECEIVED

DEC 11 2006

IDAHO STATE POLICE
ALCOHOL BEVERAGE CONTROL