



SUN VALLEY ROAD PREMISE ID 5B-18624

KB'S KETCHUM
PROPOSED FLOOR PLAN

19 JUNE 2018

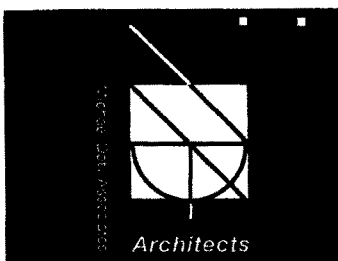

© Michael Doty Associates, Architects PC

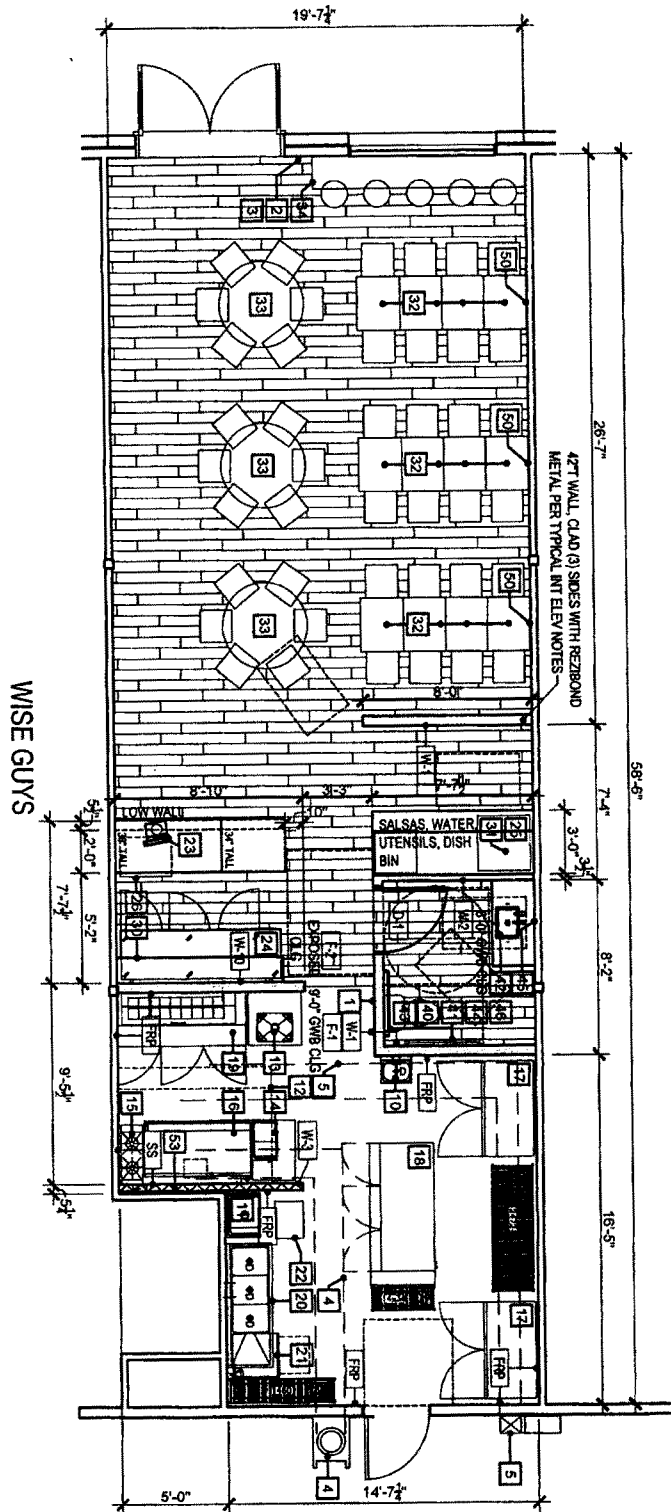

PARKING

RECEIVED
JUN 21 2018

IDAHO STATE POLICE
ALCOHOL BEVERAGE CONTROL